


ENVELOPE: 312B  
PROPOSED ADDITION TO CITY OF  
ATHENS - PART OF RICHLAND  
SUBDIVISION

CITY OF ATHENS

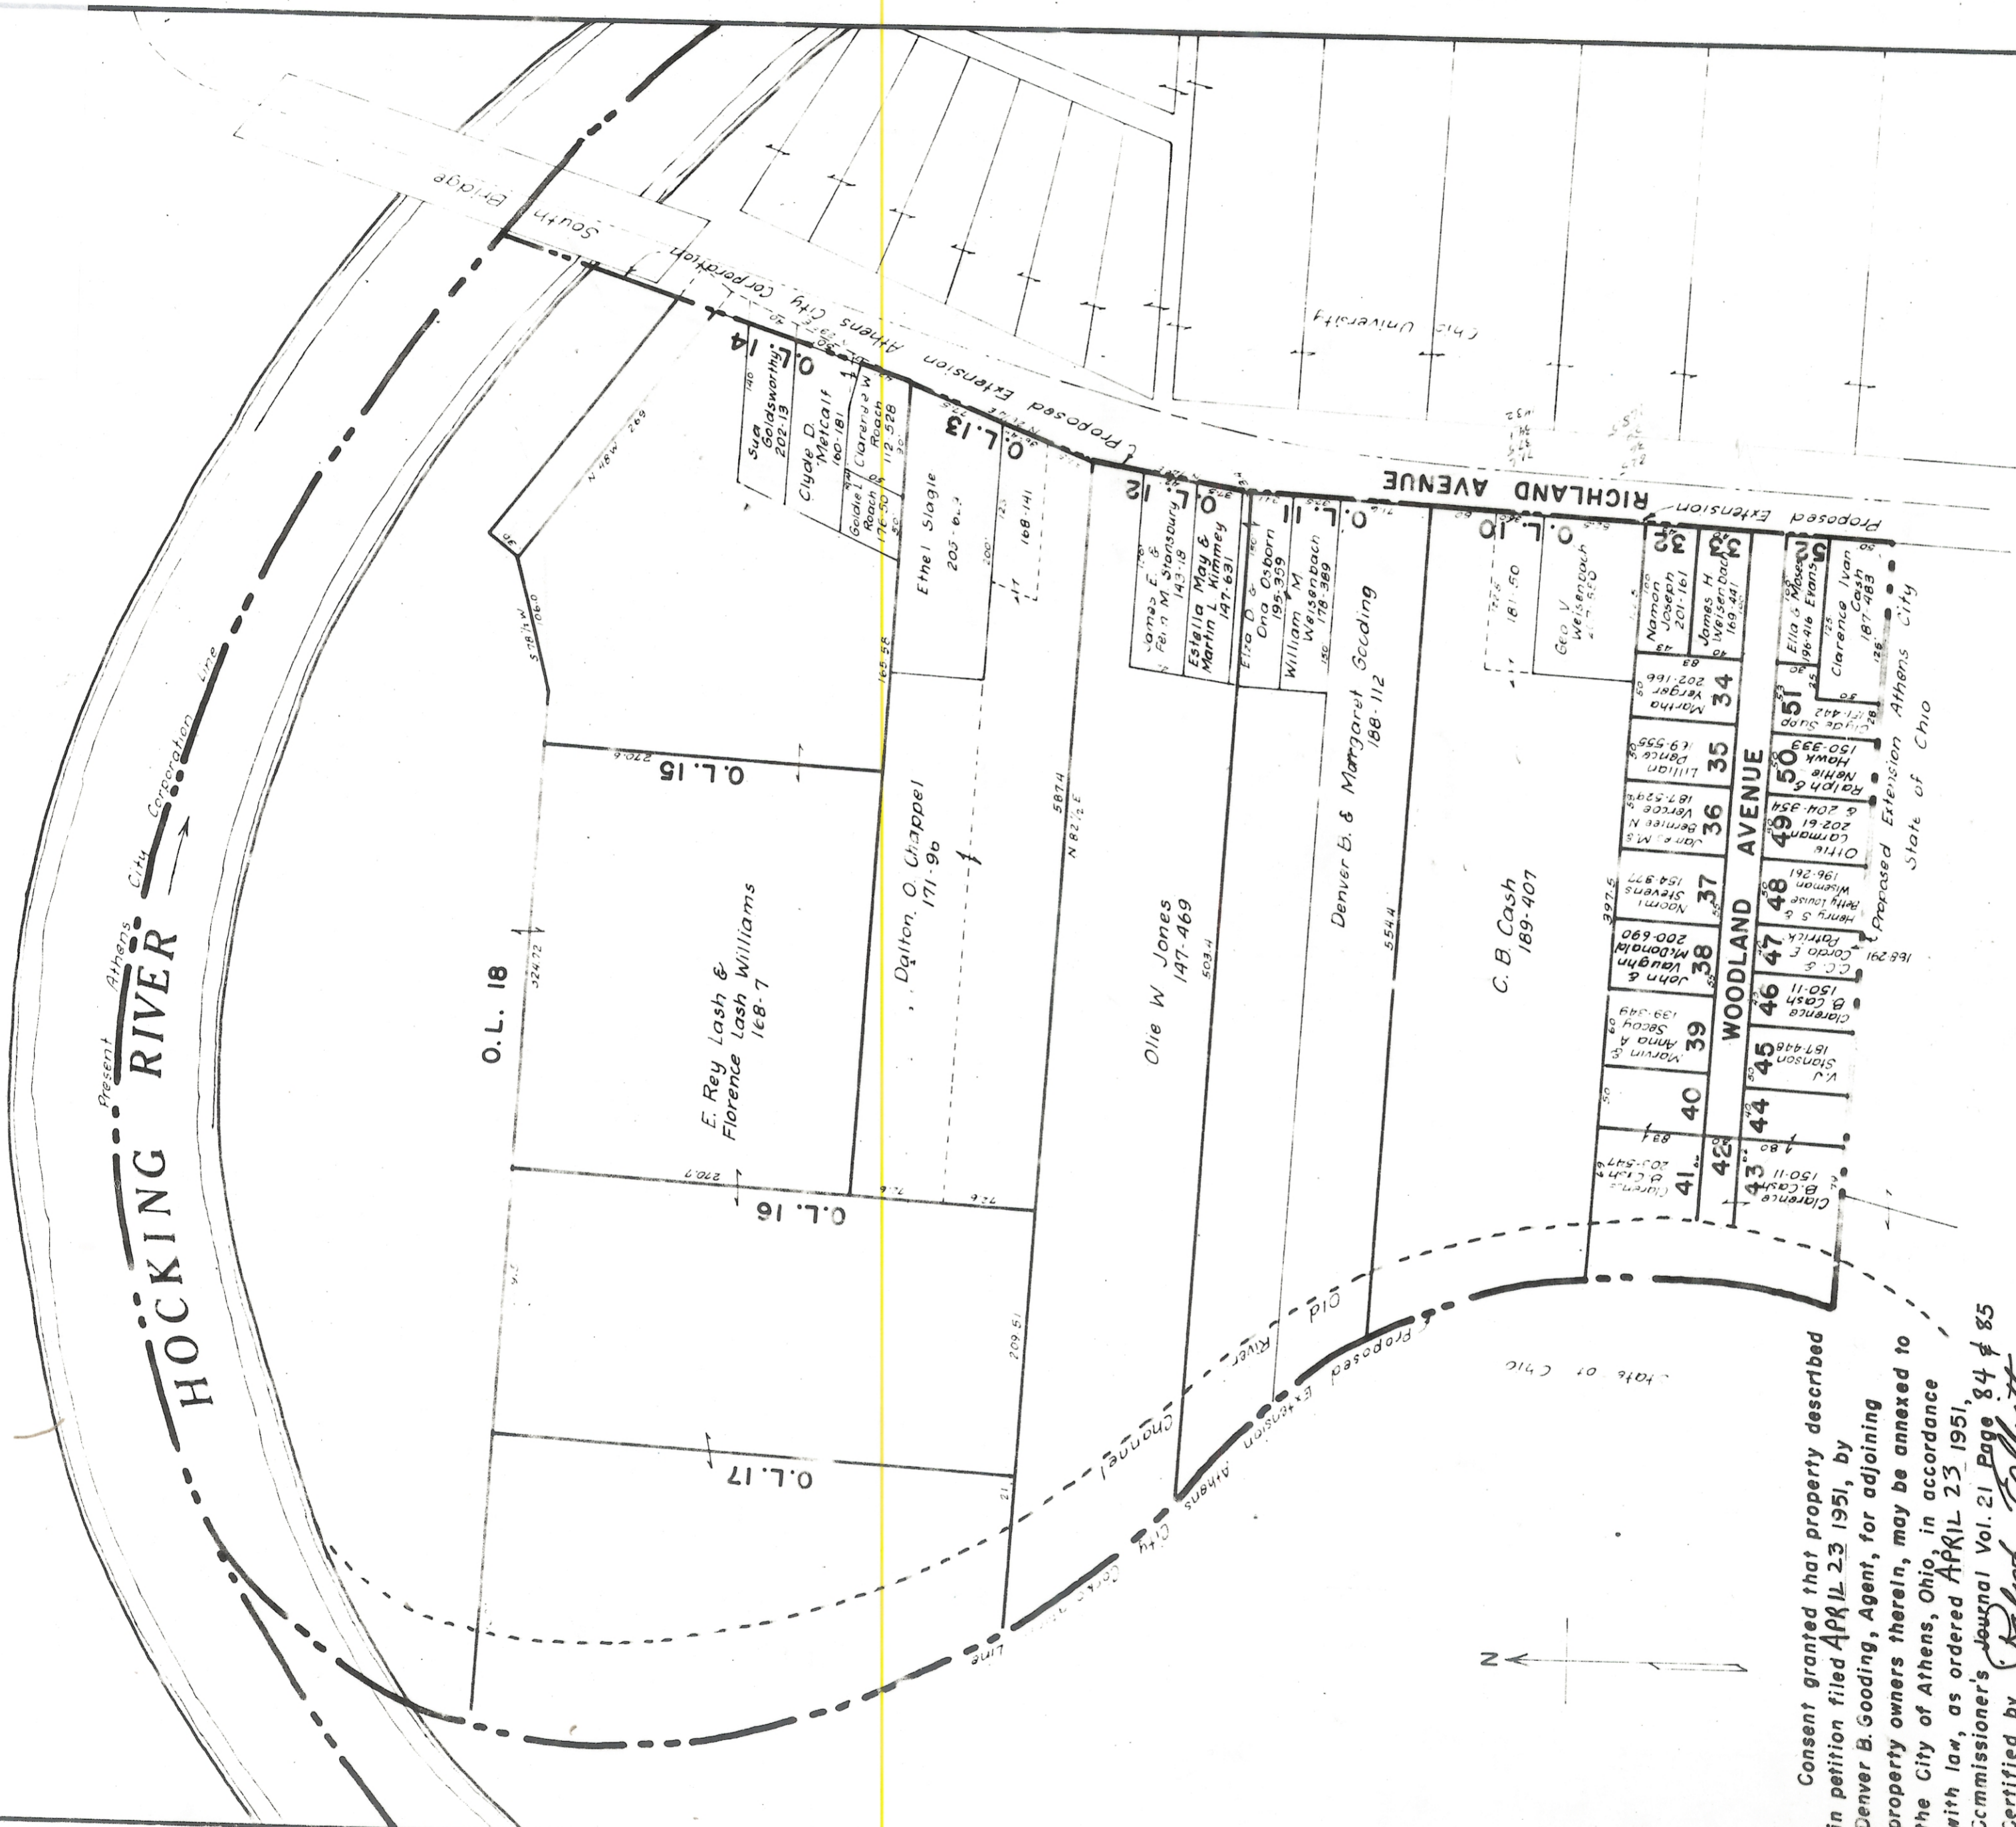

Consent granted that property described in petition filed APRIL 23 1951, by Denver B. Gooding, Agent, for adjoining property owners therein, may be annexed to the City of Athens, Ohio, in accordance with law, as ordered APRIL 23 1951, Commissioner's Journal Vol. 21 Page 84 & 85  
 Certified by *Ralph Elliott*  
 Clerk of Board of Athens Co. Comm.

Application for ANNEXATION of TERRITORY adjoining the CITY of ATHENS, and described in proceedings of Athens County Commissioners' Journal, Vol. 21, Page 84 & 85 APRIL 23 1951

Accepted by COUNCIL of CITY of ATHENS, C. by ORDINANCE No. 1098 dated JULY 12 1951 and recorded in CITY COUNCIL CRUI-VANCE BOOK, Vol. 7, Page 85  
 Certified by *Ralph Elliott*  
 Clerk of City Council

PLAT OF  
 PROPOSED ADDITION TO  
 CITY OF ATHENS  
 PART OF RICHLAND SUBDIVISION  
 Scale 1"=100'

As platted by me this 21st day of April, 1951  
*W. L. Thomas* Surveyor No. 30 +

Transferred Dec. 6, 1951  
*Ralph Elliott* Auditor

20449

ATHENS COUNTY, OHIO  
 Received For Record  
 11 A M. on the \_\_\_\_\_ of  
 NOV 6 1951 19 \_\_\_\_\_ Recorded  
 NOV 6 1951 19 \_\_\_\_\_ In  
 Book No. 7 Page 238  
 CLAUDIS E. CHAPPEL, Recorder

A/2.50