

ENVELOPE: 303A  
RIDGEWOOD ADDITION  
ATHENS

Received for Record 10/20, 1948  
Recorded Vol. 7, page 218 & 219, 1948

Fee \$15.00

*Claudio E. Chappel*  
County Recorder Athens County, Ohio

Lots in this addition  
are subject to the restrictions  
set forth in a schedule attached  
hereto, made a part hereof, and  
marked "Exhibit A"

KNOW ALL MEN BY THESE PRESENTS: That  
Lawrence G. Worstell and Helen W. Worstell, his  
wife, owners of the land delineated hereon, do  
hereby dedicate the streets shown thereon, to  
and for public use forever, and they do hereby  
acknowledge the making of the same to be their  
voluntary act and deed  
WITNESS their hands this 7th day of SEPT. AD. 1948

Signed and acknowledged  
in the presence of:

*Bertha S. Stickney*      *Lawrence G. Worstell*  
*Grace M. Stickney*      *Helen W. Worstell*

STATE OF OHIO, COUNTY OF ATHENS, SS:

Before me, the undersigned, a Notary  
Public in and for said State and County,  
personally appeared the within named  
Lawrence G. Worstell and Helen W. Worstell,  
each of whom acknowledged that they did  
sign the foregoing instrument, and that the  
same is their free act and deed.

IN TESTIMONY WHEREOF, I have hereunto  
subscribed my name and affixed my notarial  
Seal this 7th day of SEPTEMBER, A.D. 1948.

*Grace M. Stickney*  
Notary Public

APPROVED Oct 2 1948

*Daniel A. Pierce*  
Director of Public Service  
for the City of Athens, Ohio

ACCEPTED by the Council of the City  
of Athens, Ohio, by Ordinance No. 1029  
passed by Council Oct 7, 1948

*W. S. ...*  
Clerk of City Council

TRANSFERRED Oct 19, 1948  
*Ralph Elliott*  
County Auditor - Athens County, Ohio

I hereby certify that this  
plat is correct as surveyed  
and platted by me June 1, 1948  
*John W. Dowler*  
R.E. & S. No. 509

# RIDGEWOOD ADDITION TO


## CITY OF ATHENS, OHIO

LOCATED IN FARM LOT No. 48, TOWN 9, RANGE 14, SEC. 11  
ATHENS TOWNSHIP, ATHENS COUNTY, OHIO

Scale 1"=50'

I THE UNDERSIGNED CERTIFY THAT THIS MAP IS  
A TRUE COPY OF THE ORIGINAL AS MADE BY  
JOHN W. DOWLER R.E. & S. No. 509 JUNE 1, 1948  
COPIED JAN. 4, 1949

*Frederick J. Dixon*  
REG. ENGR. No. 9786 & SUR. No. 3060

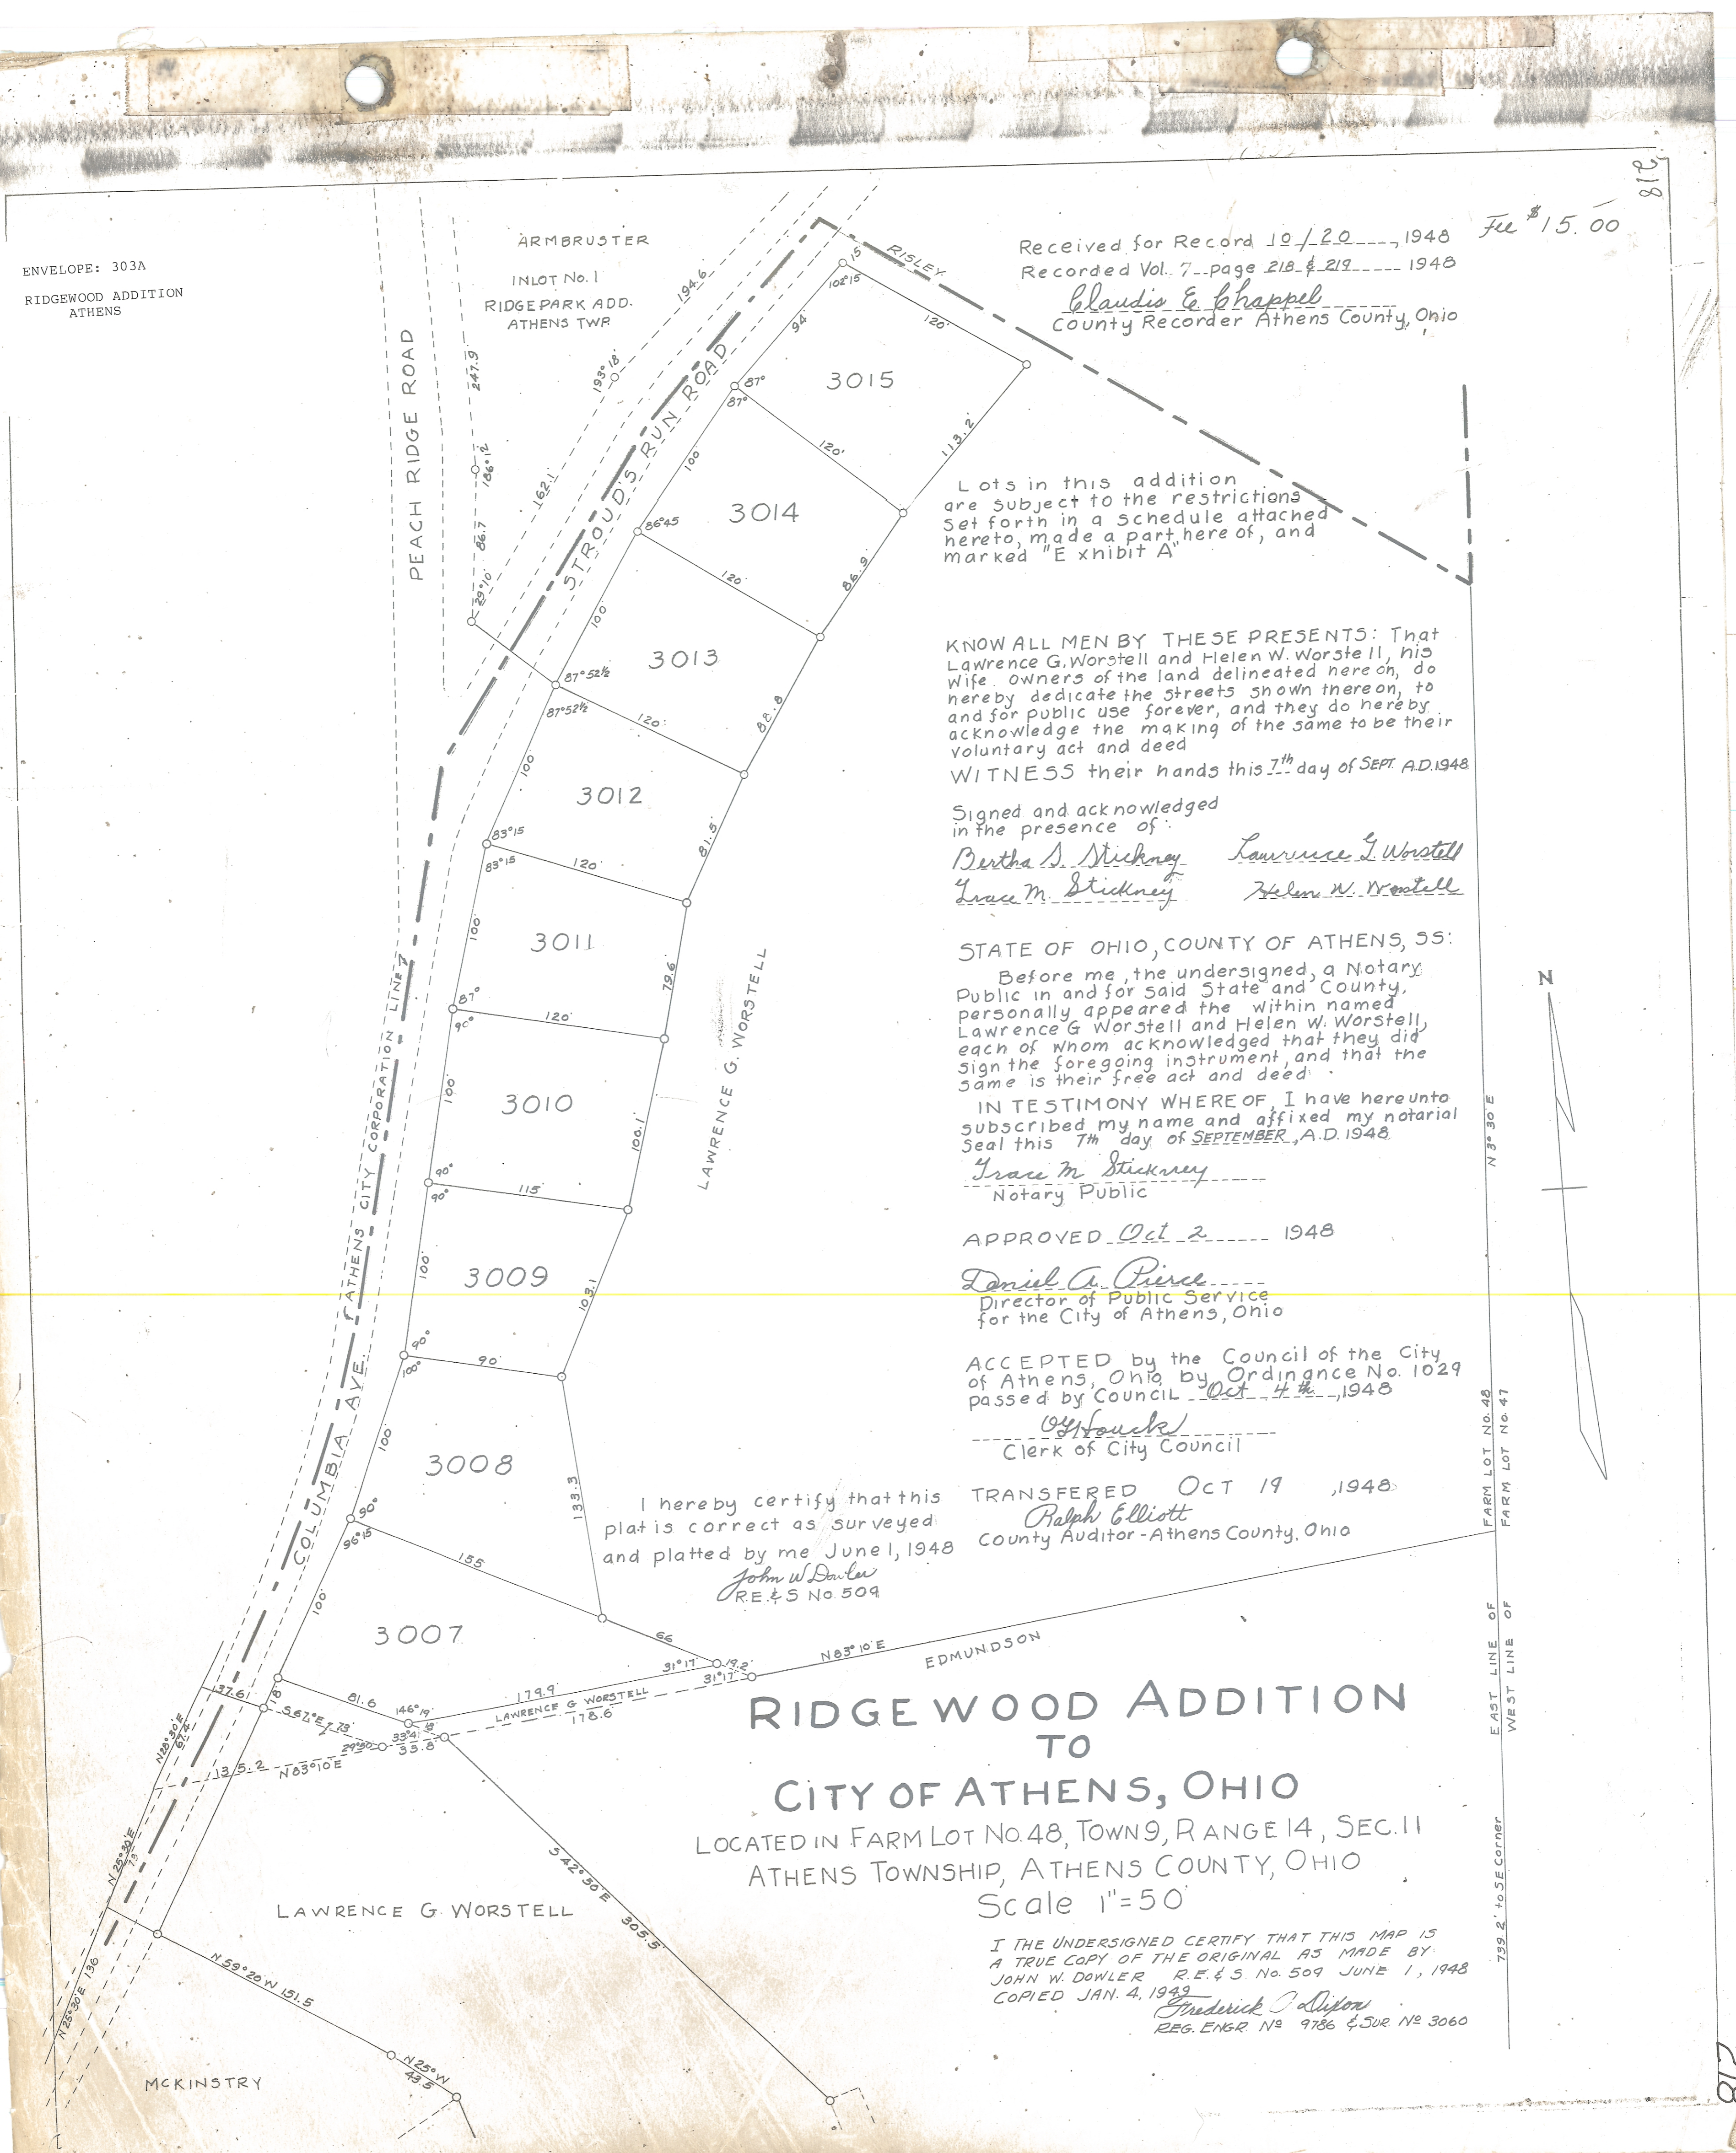

818

218