




SOUTHEASTERN LAND SURVEYS

LEONARD F. SWOYER
REGISTERED PROFESSIONAL LAND SURVEYOR

3428 Pleasant Hill Road
Athens, Ohio 45701
614/593-8701

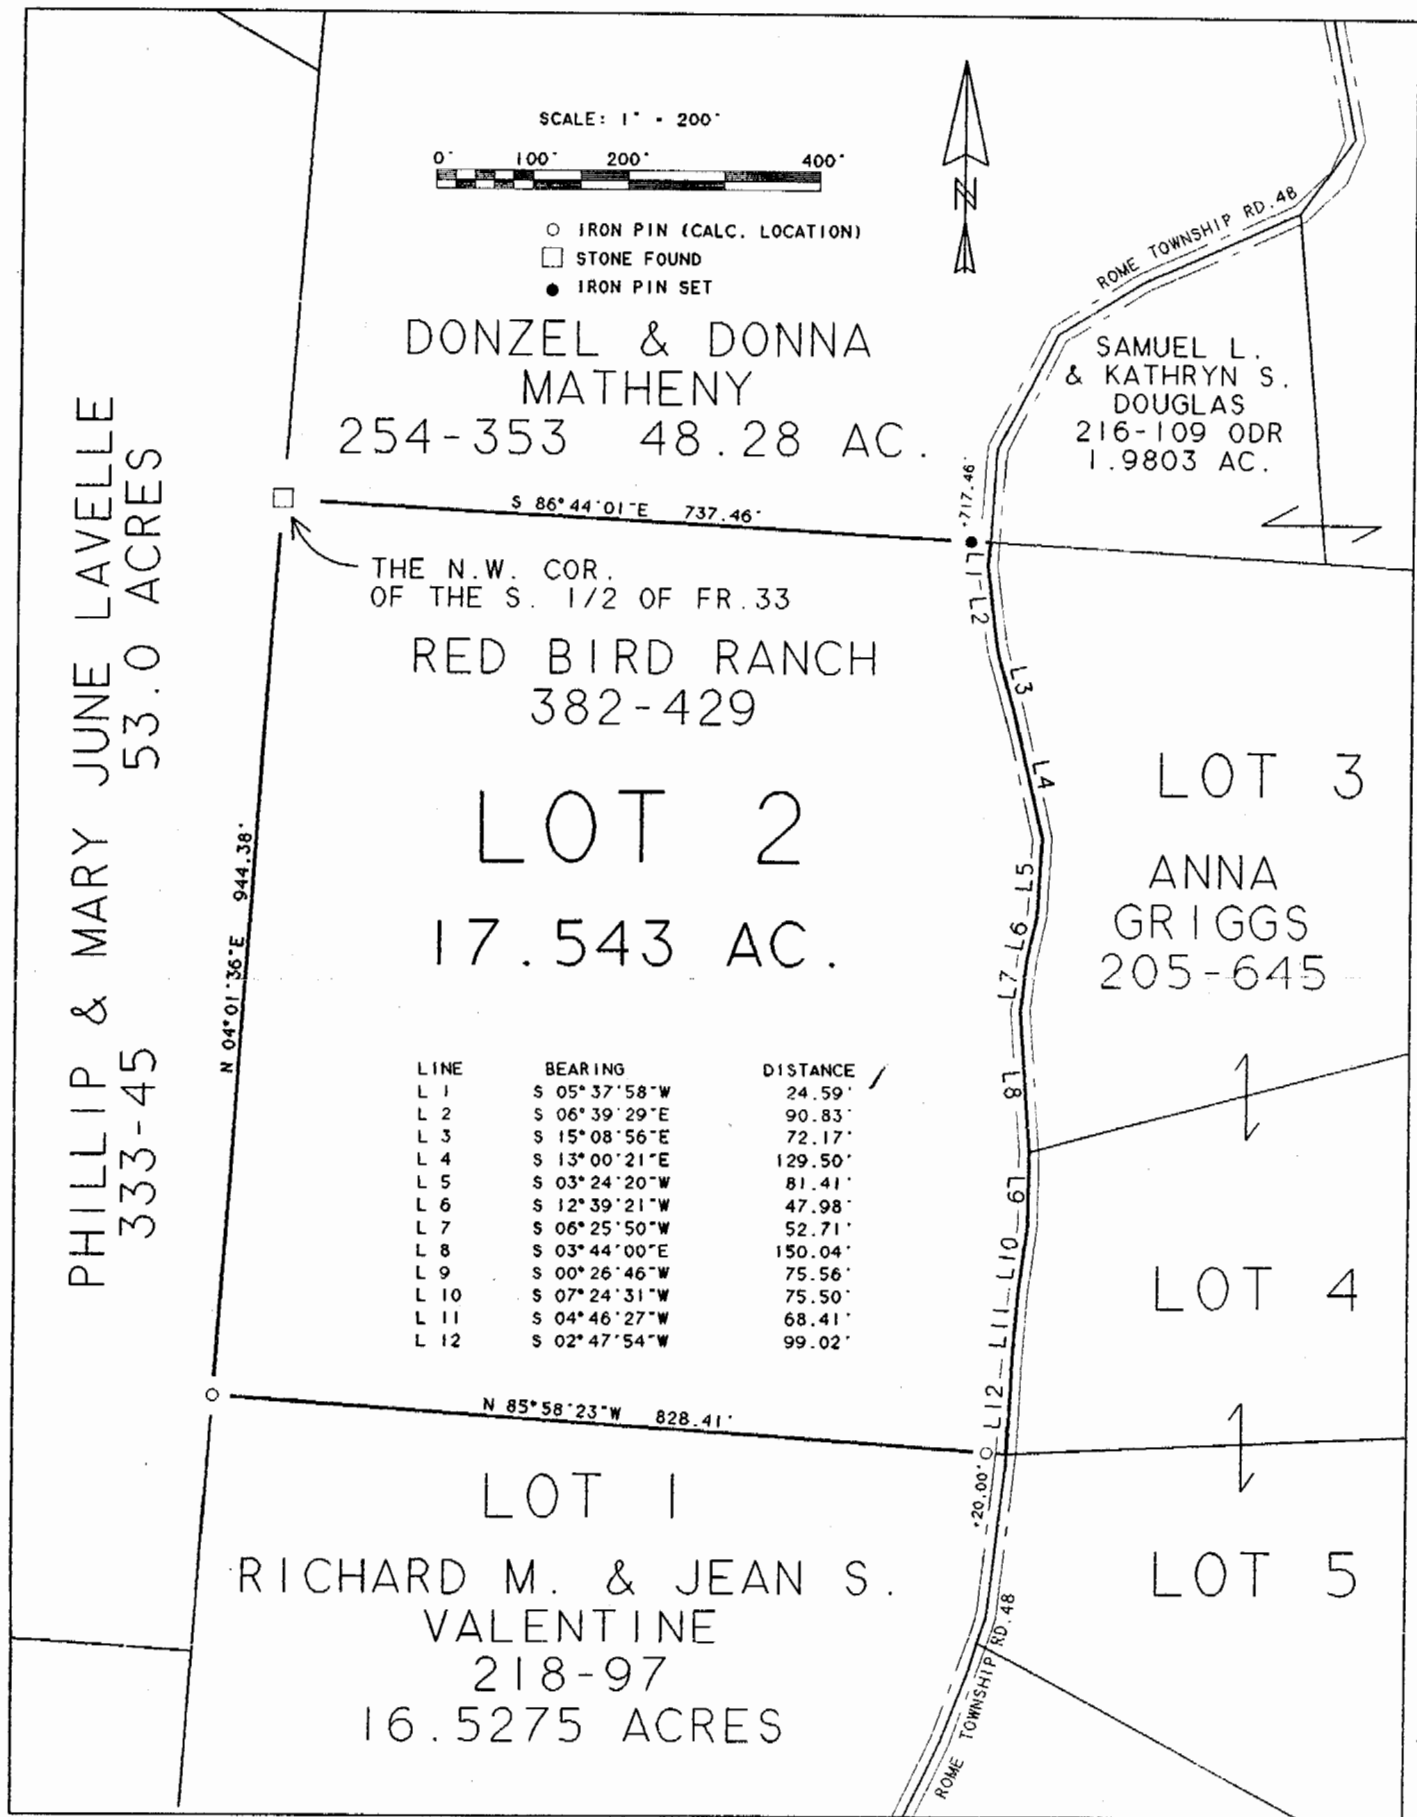

Plat of Survey of a 17.543 Acre Tract Scale 1" = 200'

Surveyed for REDBIRD RANCH INC. Date 4/19/96

Subdivision South 1/2 of Fraction 33

Township Rome Section 27 Town 6 Range 12

Corporation Redbird Ranch Inc. County Athens

Leonard F. Swayer Jr. Reg. Prof. Land Surveyor No. 6765

Supervisor checked for
Mathematical Accuracy
ATHENS COUNTY
ENGINEER'S OFFICE
BY: Donna McLean
DATE: 4-30-96

67