

KEVIN CANNON SURVEYING

7945 TWP. RD. 114 NE
New Lexington, Ohio 43764
(740) 342-2835




Bearings shown herein are based on the Ohio State Plane Coordinate System (South Zone NAD 1983)
Data References: USGS maps, tax maps, deed descriptions and existing monumentation.
This survey is subject to any facts that may be disclosed by a full and accurate title search.

Scale 1" = 400'



Donald Martin Deed Reference 84 Pg. 180

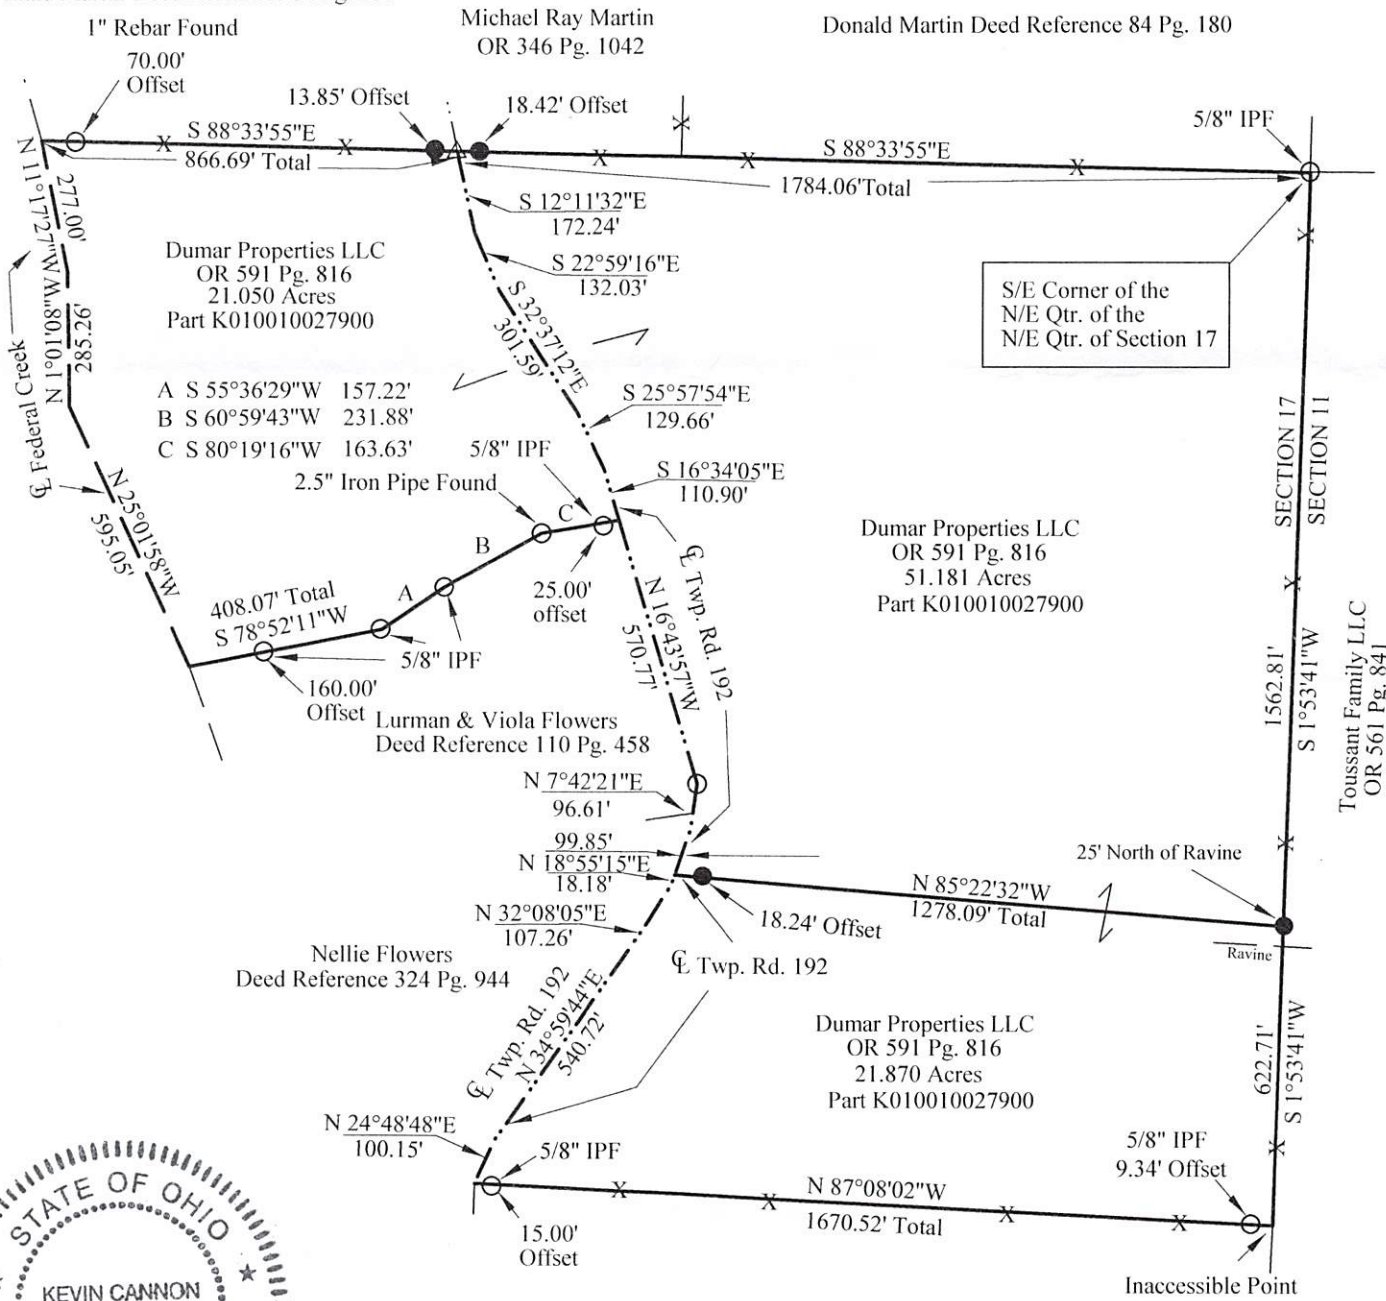

Kevin Cannon
Reg. # 7224

8/11/22
Date

David & Cindy Salyers
OR 168 Pg. 345

Description Checked for
Mathematical Accuracy
Athens County
ENGINEER'S OFFICE

BY: *[Signature]*
DATE: 8/19/22

LEGEND

Survey For: Cinda Erickson
State: Ohio
County: Athens
Township: Rome
T - 6, R - 12
Section: 17
City or Village: N/A

- Iron Pin Set 5/8" Rebar, 30" Long With Plastic ID Cap KCS # 7224
- Iron Pin Found
- △ Railroad Spike Found
- x-x- Fence
- Basis of Bearings