


Sec. 34

Sec 34  
Rome

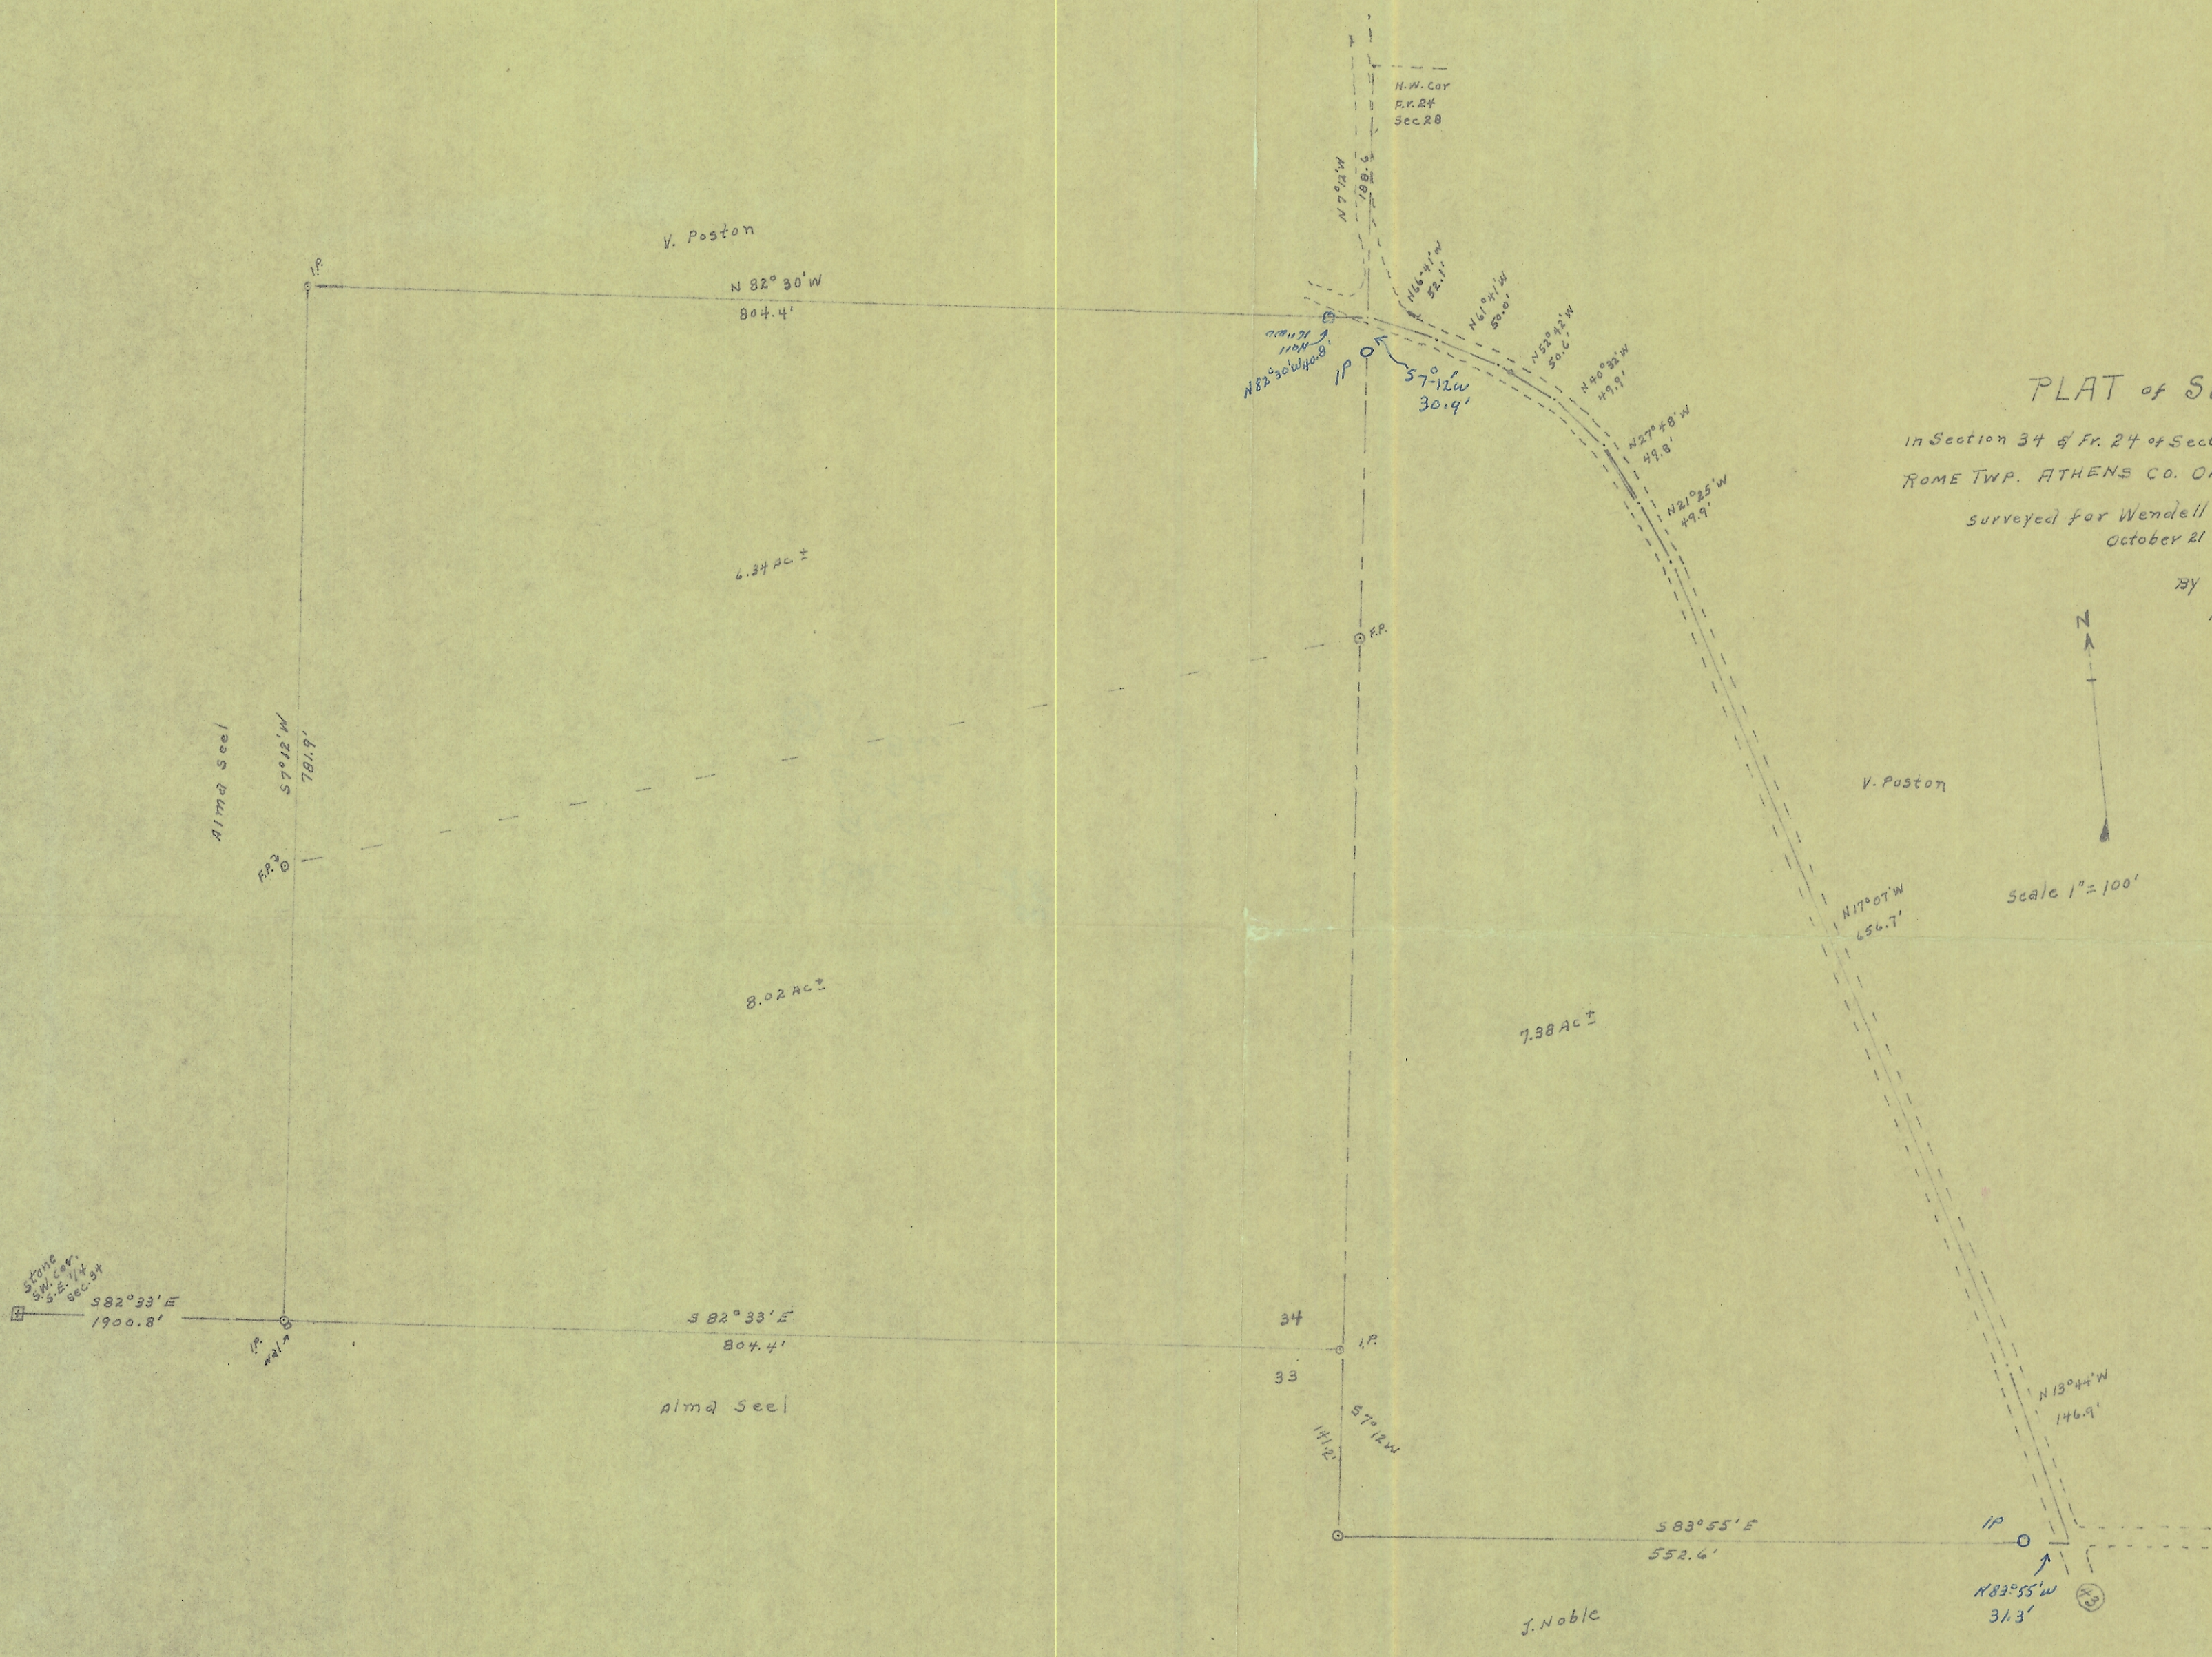


PLAT of Survey

In Section 34 of Fr. 24 of Section 28 T. 6 R. 12  
ROME TWP. ATHENS CO. OHIO

Surveyed for Wendell Seel  
October 21 1959

By Joe L. Galvin  
Reg. Sur. 1684.

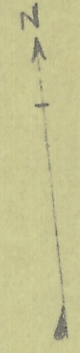

Scale 1" = 100'