



| LINE | BEARING | DISTANCE |
|------|-----------------|----------|
| L 1 | S 65° 00' 00" W | 27.43' |
| L 2 | S 50° 42' 37" W | 172.67' |
| L 3 | S 55° 56' 42" W | 159.07' |
| L 4 | S 65° 47' 52" W | 217.58' |
| L 5 | S 71° 03' 43" W | 156.08' |
| L 6 | S 74° 17' 21" W | 153.42' |

○ = IRON PIN SET
 △ = SPIKE SET

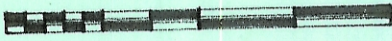

SCALE 1" = 200'

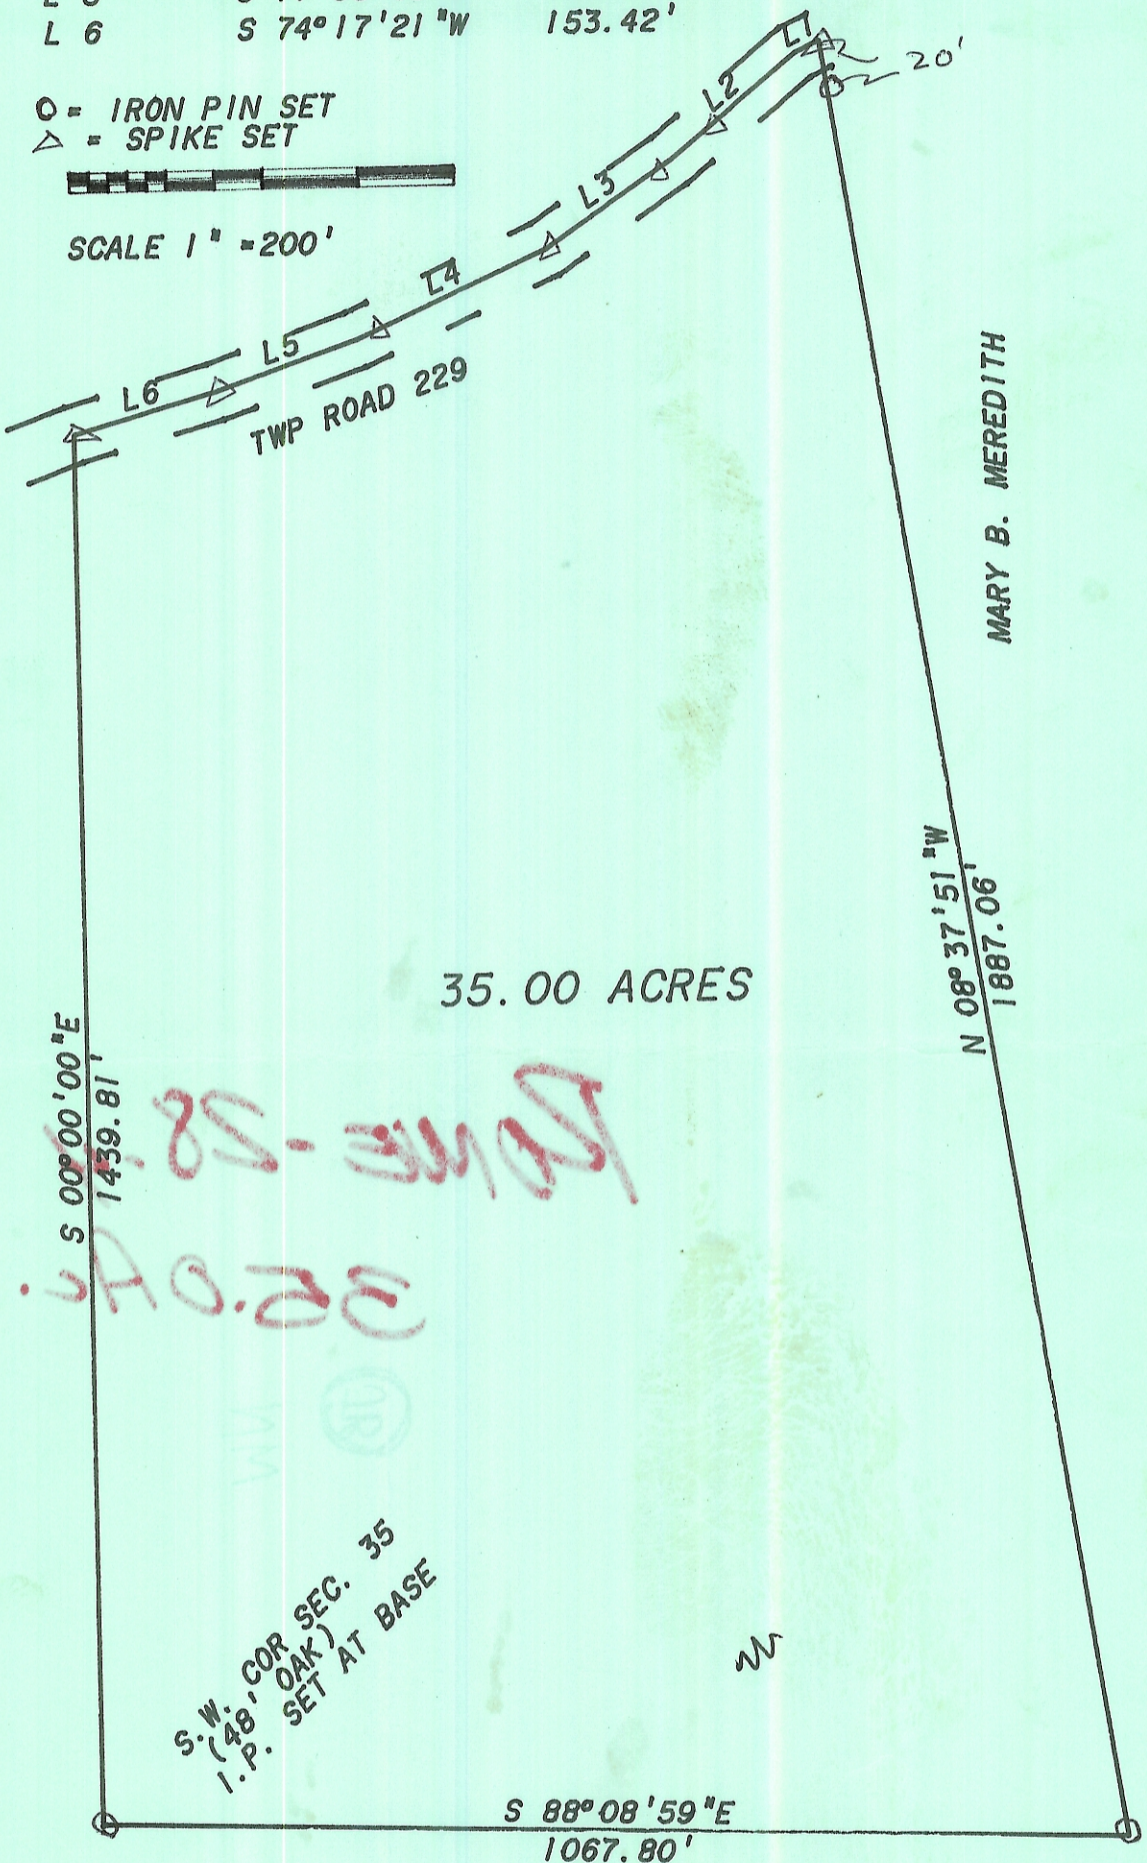

35.00 ACRES

S.W. COR SEC. 35
 (48' OAK)
 I.P. SET AT BASE

SURVEY OF A 35.00 ACRE TRACT IN FR. 35,
 SEC. 28 ROME TOWNSHIP ATHENS COUNTY, OHIO
 SURVEYED AUGUST 1991

John M. Branner
 JOHN M. BRANNER P. S. 6805
 12500 N. PEACH RIDGE ROAD
 ATHENS OHIO 592-5778

