


Plat of Survey of a 5.050 Acre Tract Being Part of the Lands of David A. Crippen Situating in the State of Ohio, County of Athens, Township of Rome, Section 8, Town 6, Range 12

POINT LEGEND

PROPERTY LINE	---	
CENTERLINE	---	
FENCE LINE	x x	
IRON PIN (FOUND)	●	FD
IRON PIN (SET)	○	FD
IRON PIPE (FOUND)	⊙	FD
STONE (FOUND)	⊠	FD

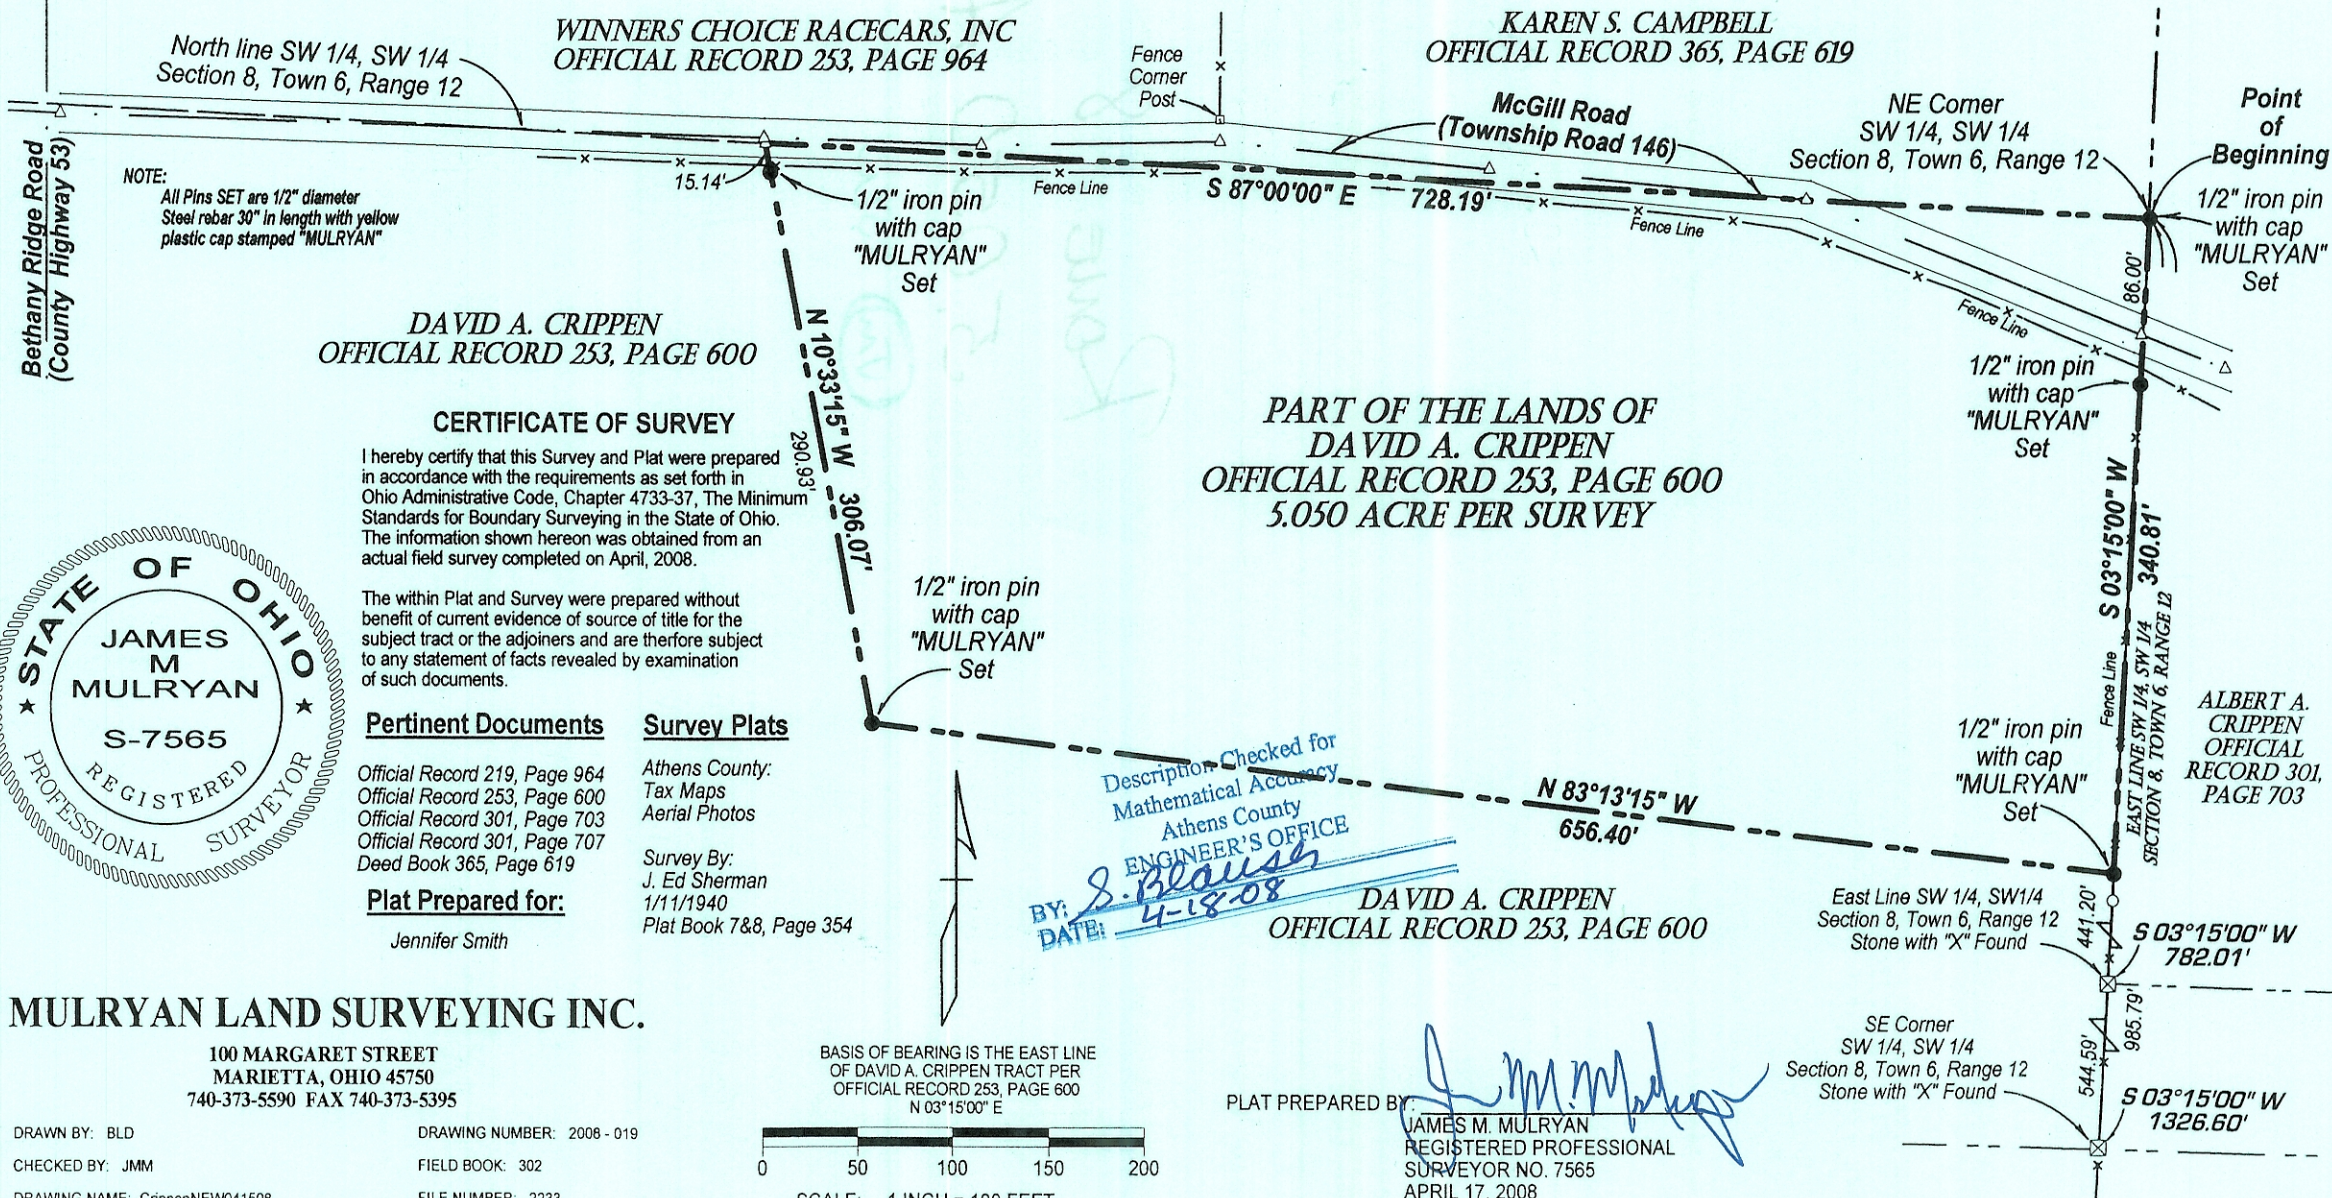

NOTE:
All Pins SET are 1/2" diameter
Steel rebar 30" in length with yellow
plastic cap stamped "MULRYAN"

DAVID A. CRIPPEN
OFFICIAL RECORD 253, PAGE 600

**PART OF THE LANDS OF
DAVID A. CRIPPEN**
OFFICIAL RECORD 253, PAGE 600
5.050 ACRE PER SURVEY


CERTIFICATE OF SURVEY
I hereby certify that this Survey and Plat were prepared in accordance with the requirements as set forth in Ohio Administrative Code, Chapter 4733-37, The Minimum Standards for Boundary Surveying in the State of Ohio. The information shown hereon was obtained from an actual field survey completed on April, 2008.

The within Plat and Survey were prepared without benefit of current evidence of source of title for the subject tract or the adjoiners and are therefore subject to any statement of facts revealed by examination of such documents.

Pertinent Documents	Survey Plats
Official Record 219, Page 964	Athens County: Tax Maps
Official Record 253, Page 600	Aerial Photos
Official Record 301, Page 703	
Official Record 301, Page 707	
Deed Book 365, Page 619	
Plat Prepared for:	Survey By:
Jennifer Smith	J. Ed Sherman
	1/11/1940
	Plat Book 7&8, Page 354


Description Checked for
Mathematical Accuracy
Athens County
ENGINEER'S OFFICE
BY: *S. Blausch*
DATE: *4-18-08*

DAVID A. CRIPPEN
OFFICIAL RECORD 253, PAGE 600

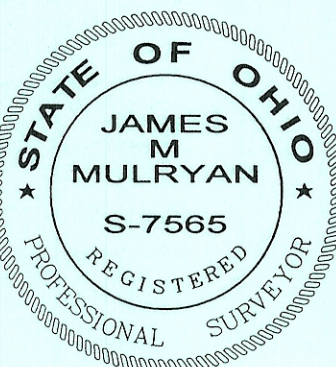

MULRYAN LAND SURVEYING INC.
100 MARGARET STREET
MARIETTA, OHIO 45750
740-373-5590 FAX 740-373-5395

DRAWN BY: BLD	DRAWING NUMBER: 2008 - 019
CHECKED BY: JMM	FIELD BOOK: 302
DRAWING NAME: CrippenNEW041508	FILE NUMBER: 2233

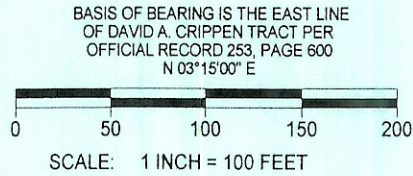

PLAT PREPARED BY: *J. M. Mulryan*
JAMES M. MULRYAN
REGISTERED PROFESSIONAL
SURVEYOR NO. 7565
APRIL 17, 2008

ALBERT A. CRIPPEN
OFFICIAL
RECORD 301,
PAGE 703