


For Revised Plat see Plat Books 6 Page 174

SUMMIT HEIGHTS

SUB-DIVISION OF NORTHWEST PART OF LEASE LOT NO. 206
SECTIONS NO. 11 & NO. 12, ATHENS TWP, ATHENS CO, O.
Consists of lots No. 1 to No. 64 inclusive and
contains 42 ⁶⁵/₁₀₀ Acres.

ENVELOPE: 275B
SUMMIT HEIGHTS
SECTION 11 & 12
ATHENS TWP

o denotes iron pins
⊙ denotes stones
Scale 1" = 150'

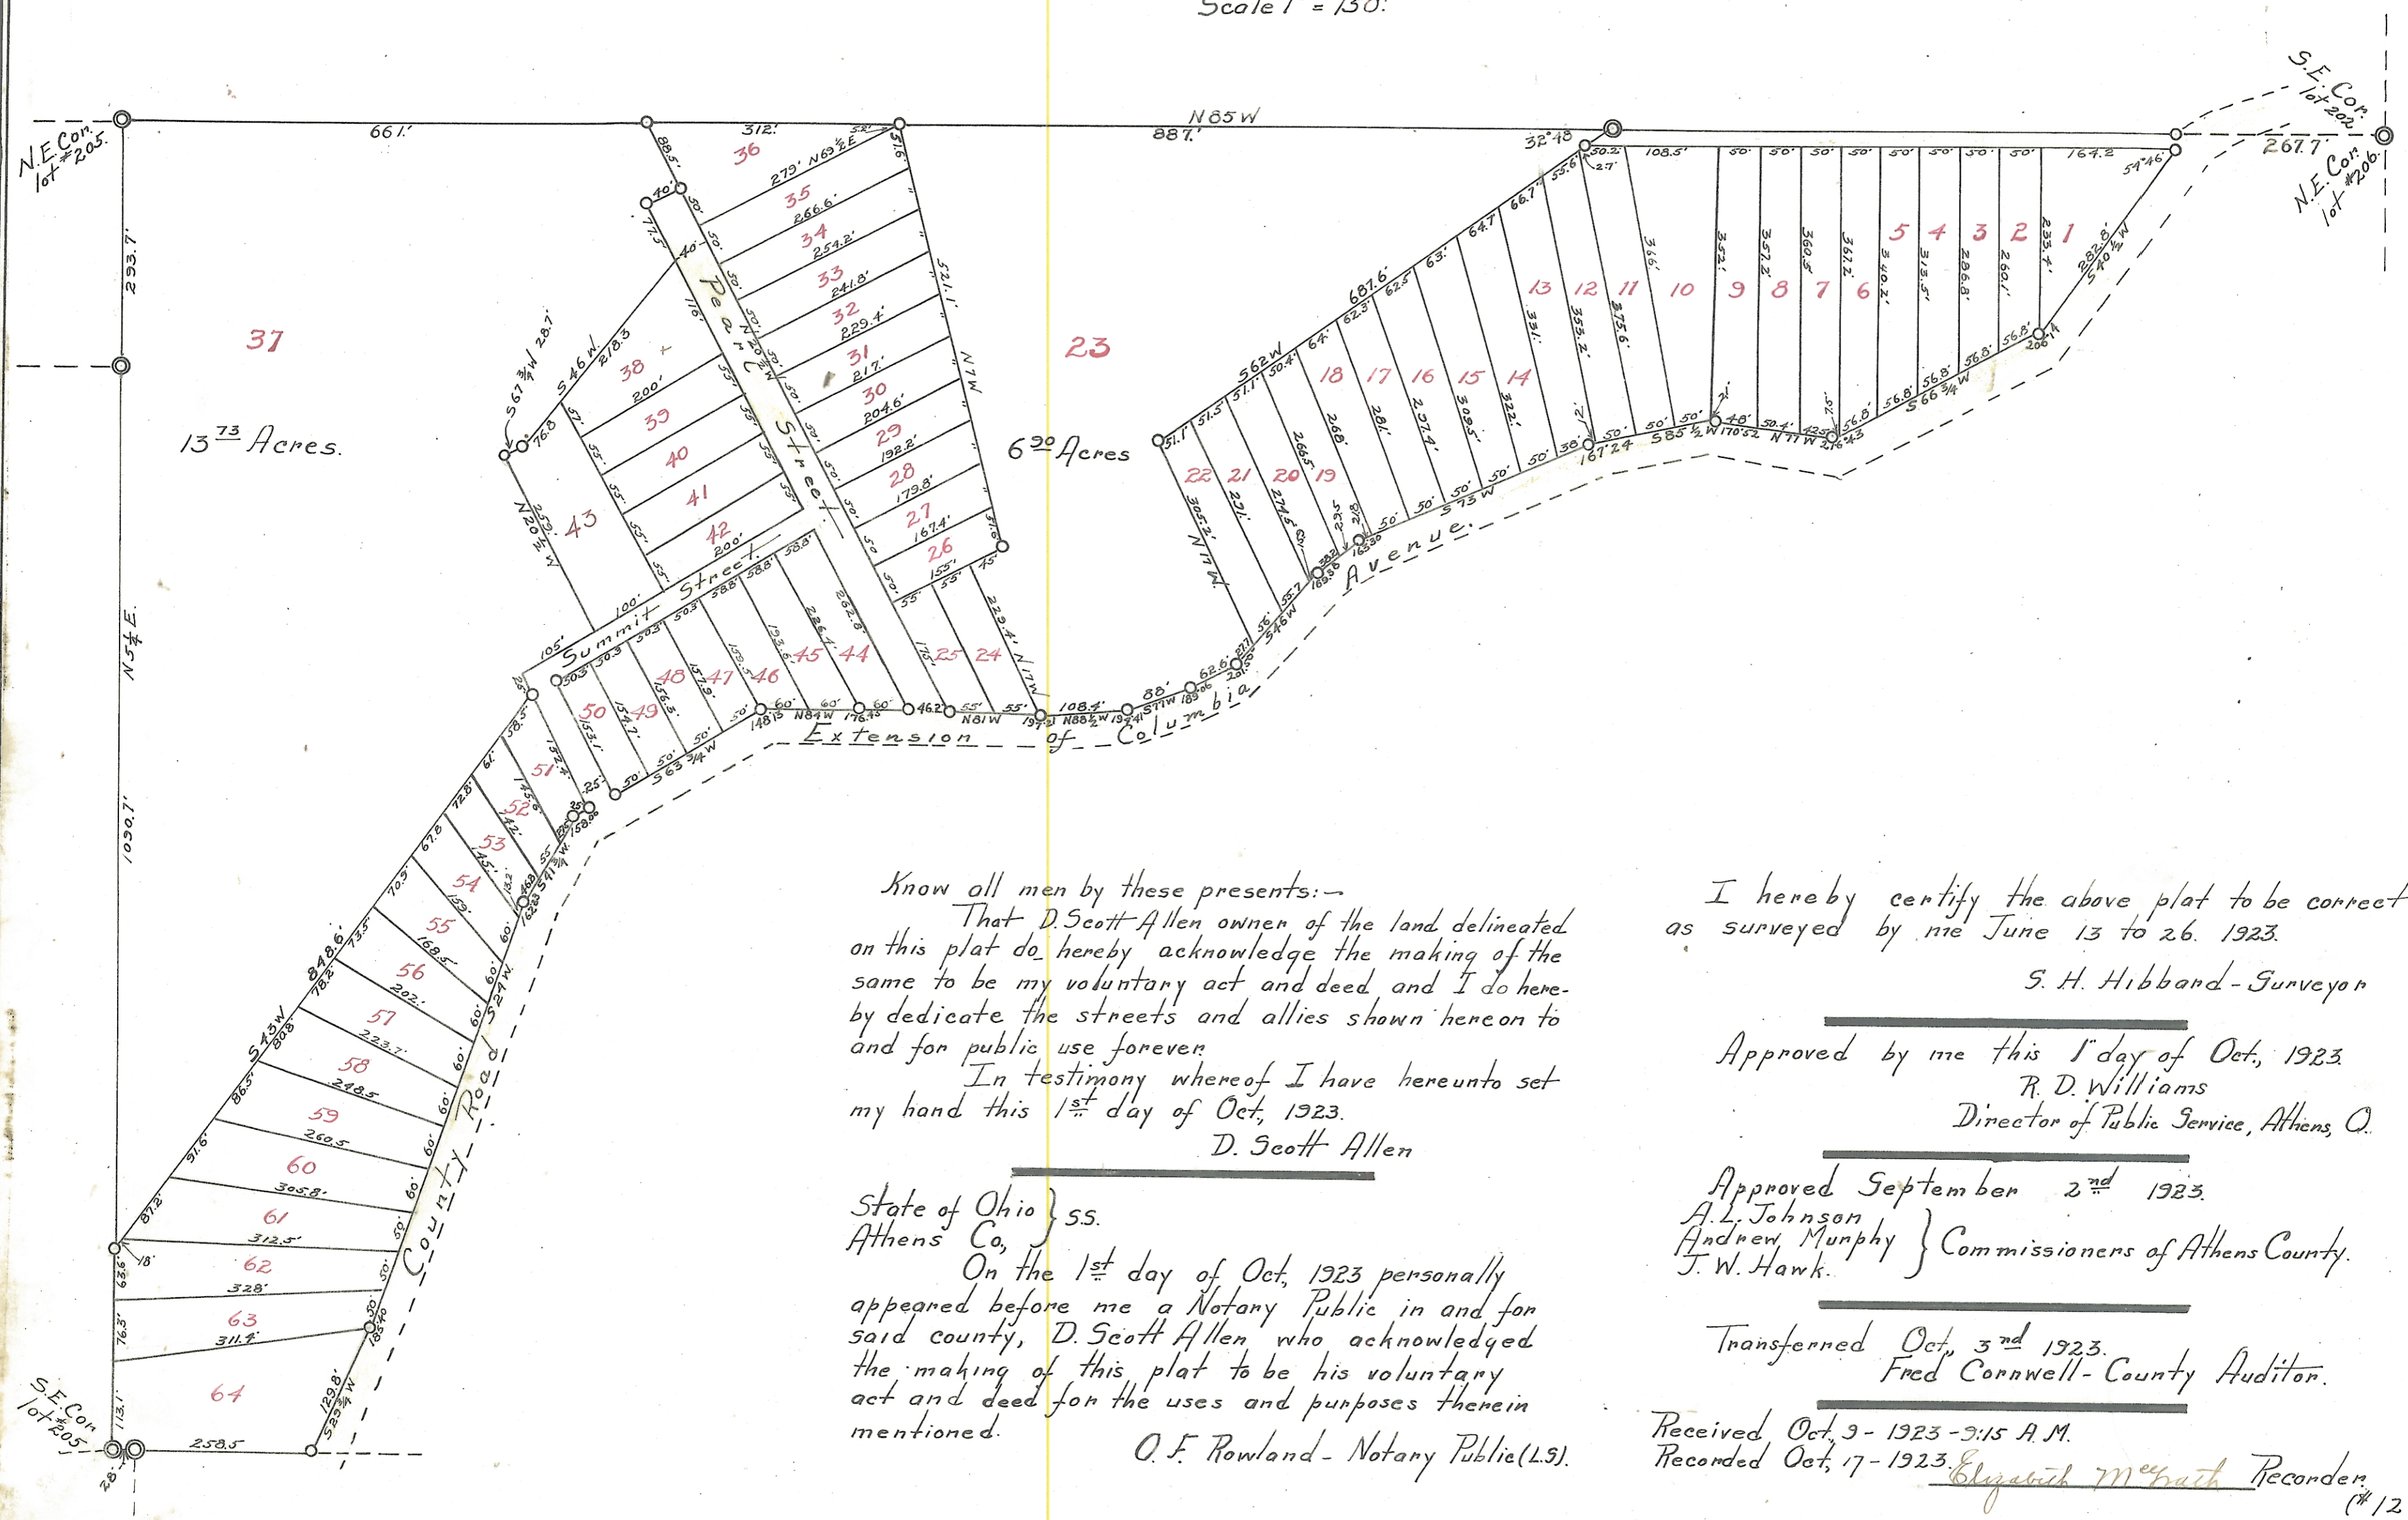

Know all men by these presents:—
That D. Scott Allen owner of the land delineated on this plat do hereby acknowledge the making of the same to be my voluntary act and deed, and I do hereby dedicate the streets and allies shown hereon to and for public use forever.
In testimony whereof I have hereunto set my hand this 1st day of Oct, 1923.
D. Scott Allen

I hereby certify the above plat to be correct as surveyed by me June 13 to 26, 1923.
S. H. Hibbard - Surveyor

Approved by me this 1st day of Oct, 1923.
R. D. Williams
Director of Public Service, Athens, O.

Approved September 2nd 1923.
A. L. Johnson
Andrew Murphy } Commissioners of Athens County.
J. W. Hawk.

Transferred Oct, 3rd 1923.
Fred Connwell - County Auditor.

State of Ohio } ss.
Athens Co, }
On the 1st day of Oct, 1923 personally appeared before me a Notary Public in and for said county, D. Scott Allen who acknowledged the making of this plat to be his voluntary act and deed for the uses and purposes therein mentioned.
O. F. Rowland - Notary Public (L.S.)

Received Oct, 9 - 1923 - 9:15 A.M.
Recorded Oct, 17 - 1923.
Elizabeth M^{rs} Bath Recorder
(#12 50)