


Sec. 16

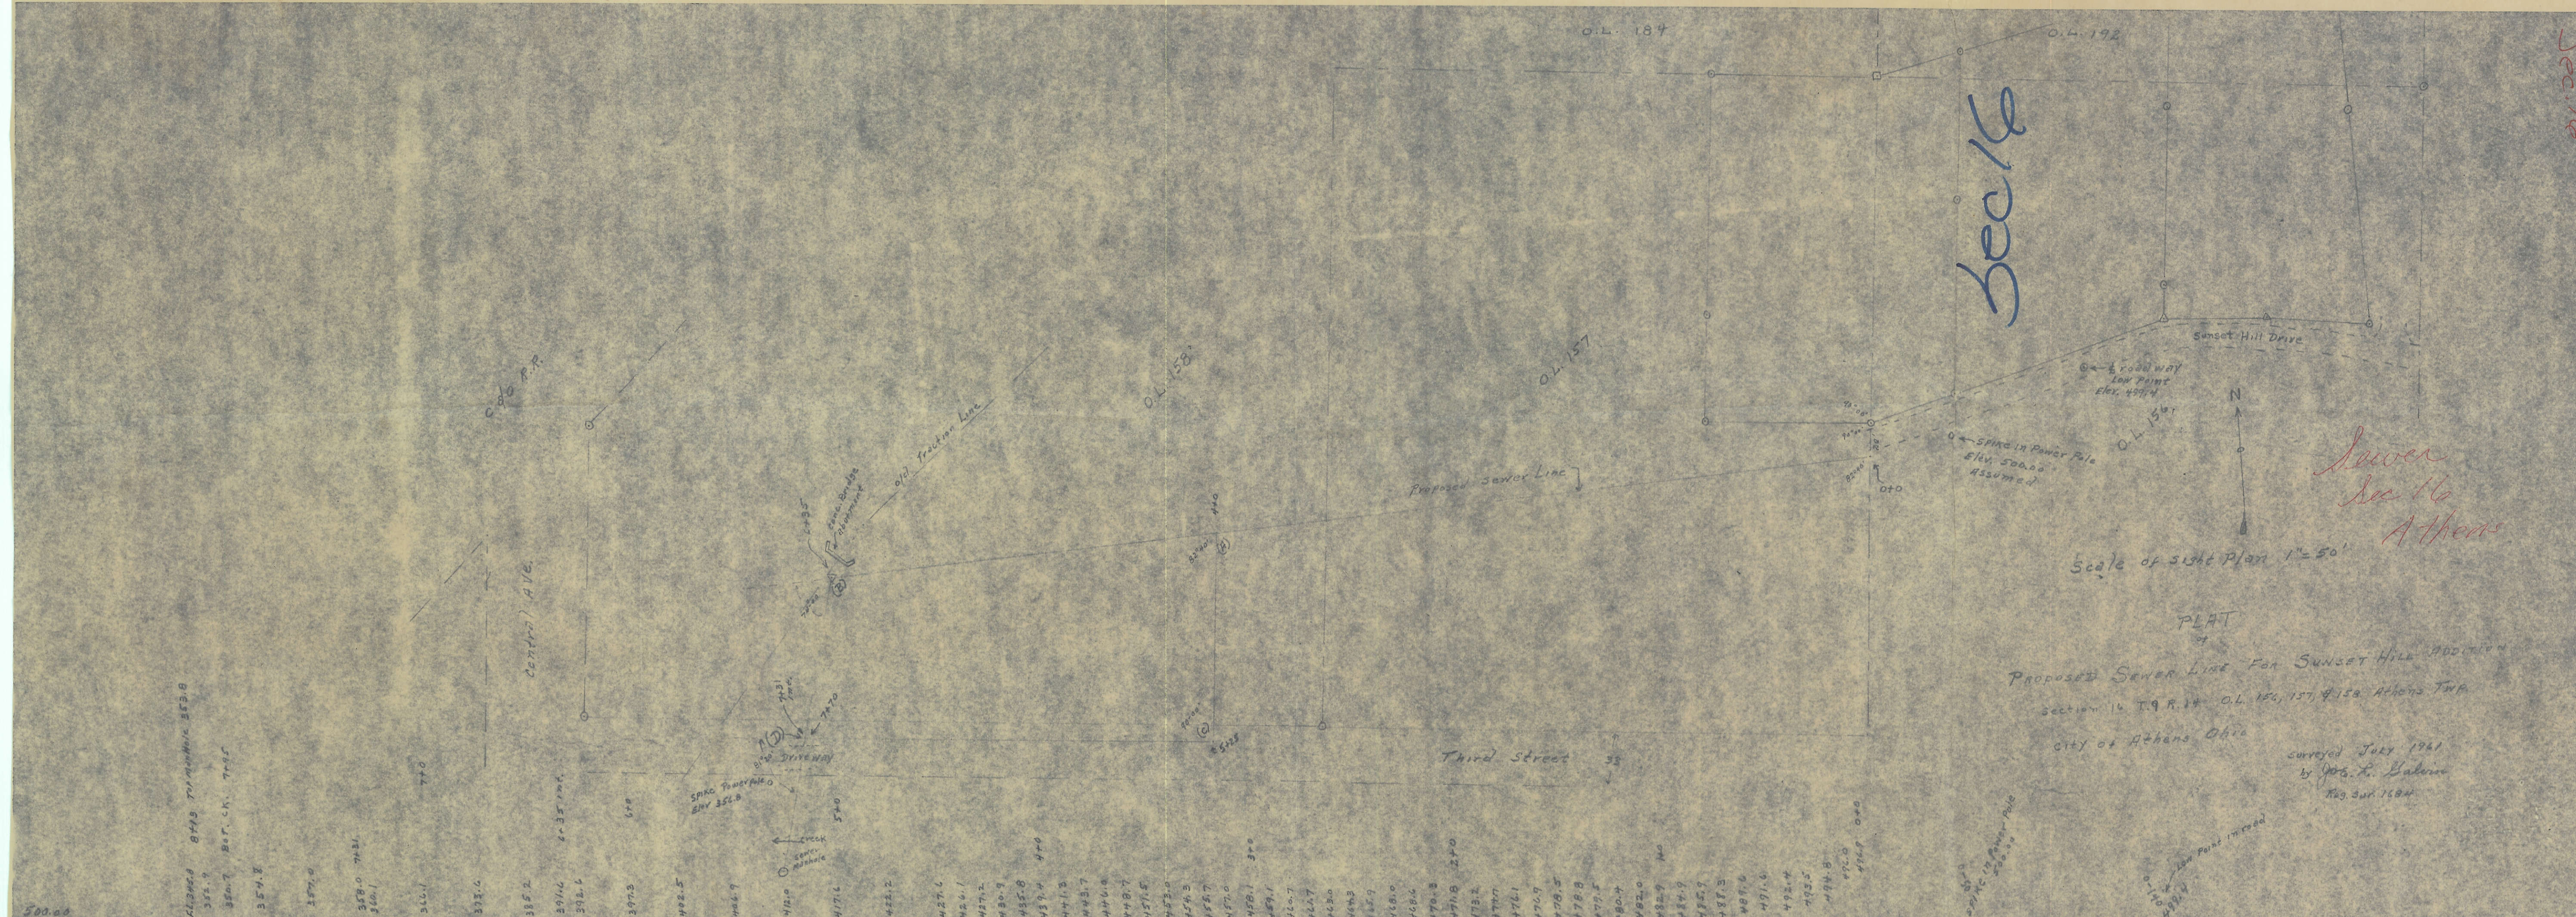

becke

Sewer Sec 16 Athens



"Precise" PROFILE PLAN
 PLATE A
 B. K. ELLIOTT CO.
 MADE IN U.S.A.

"Precise" PROFILE PLAN
 PLATE A
 B. K. ELLIOTT CO.
 MADE IN U.S.A.

ATHENS-12
 NE
 PROPOSED
 SEWER LINE
 SUNSET HILL ADDITION
 (13)