


Plat and notes of T. C. Wright's 2<sup>d</sup> Addition to Sedalia  
scale 50 feet to one inch.

ENVELOPE: 105A  
T. C. WRIGHT'S 2ND ADDITION  
SEDALIA

Plat and notes of T. C. Wright's 2<sup>d</sup> Addition to Sedalia  
Athens County Ohio, Surveyed April 17<sup>th</sup> 1888.  
The place of beginning is the north east corner of Lot  
in said village. I hereby certify this to be a correct  
plat of said Addition, as the same was surveyed by me.  
M. H. Atkinson, Surveyor.

T. C. Wright.  
The State of Ohio, Athens County, ss.  
Personally appeared before me, M. H. Atkinson one of  
the Justices of the Peace in and for said County,  
T. C. Wright and acknowledged the within Plat  
to be his voluntary act and deed, this 19<sup>th</sup> day of  
March, A. D. 1889.  
M. H. Atkinson J. P.

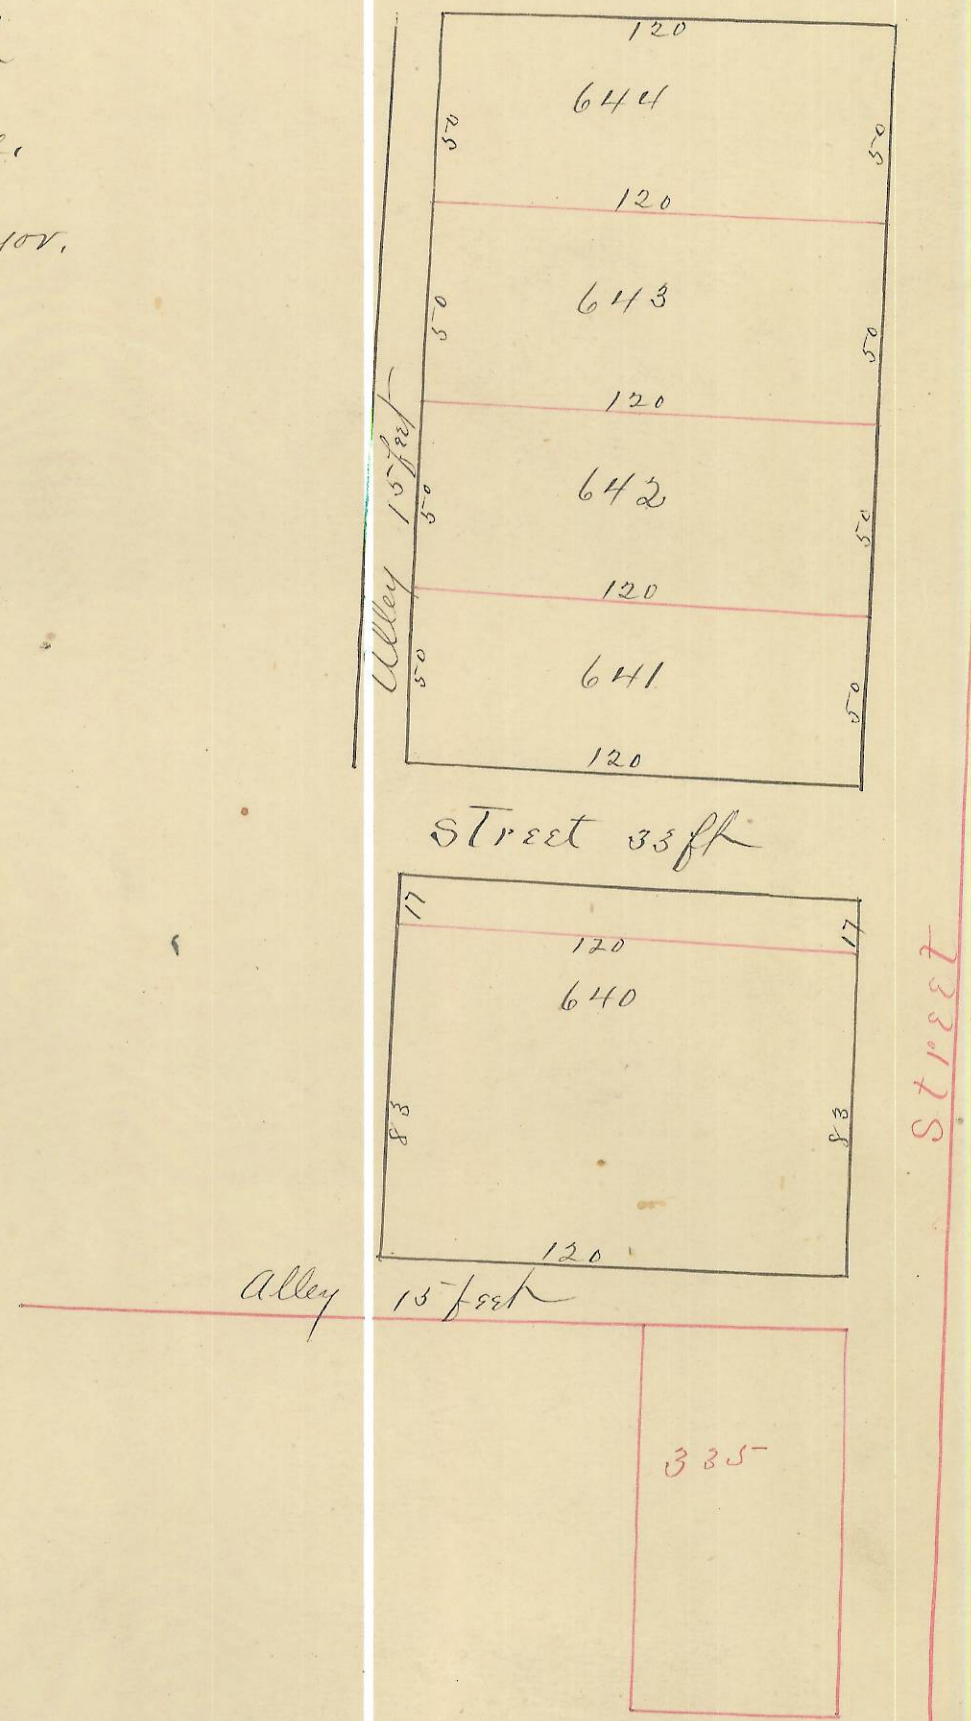

Filed for record March 19<sup>th</sup> 1889  
Recorded March 22<sup>d</sup> 1889

Attest C. L. Bran, Recorder,