

ENVELOPE: 341B
THEODORE KELSENBERG ADDITION
SECTION 20
CHAUNCEY

KNOW ALL MEN BY THESE PRESENTS:

THAT I, _____ OWNER OF LAND BELONGING TO ME
THIS, DO HEREBY ACKNOWLEDGE THE MAKING OF THE SAME TO BE MY
VOLUNTARY ACT AND DEED, AND DO HEREBY DEDICATE THE STREET
FOR PUBLIC USE FOREVER.
WITNESS:

CERTIFIED TO BEFORE ME A NOTARY PUBLIC THIS _____ DAY OF _____ 1966

I HEREBY CERTIFY THAT THE PLAT AND NOTES ARE CORRECT AS
SURVEYED FOR ME, MARCH 11, 1966.

Richard H. ...


SER. NO. 2417

ACCEPTED BY THE COUNCIL OF THE VILLAGE OF CHAUNCEY, OHIO, BY
ORDINANCE NO. _____ ENACTED _____

CLERK OF COUNCIL

TRANSFERRED _____ RECEIVED _____

AUDITOR RECORDED _____

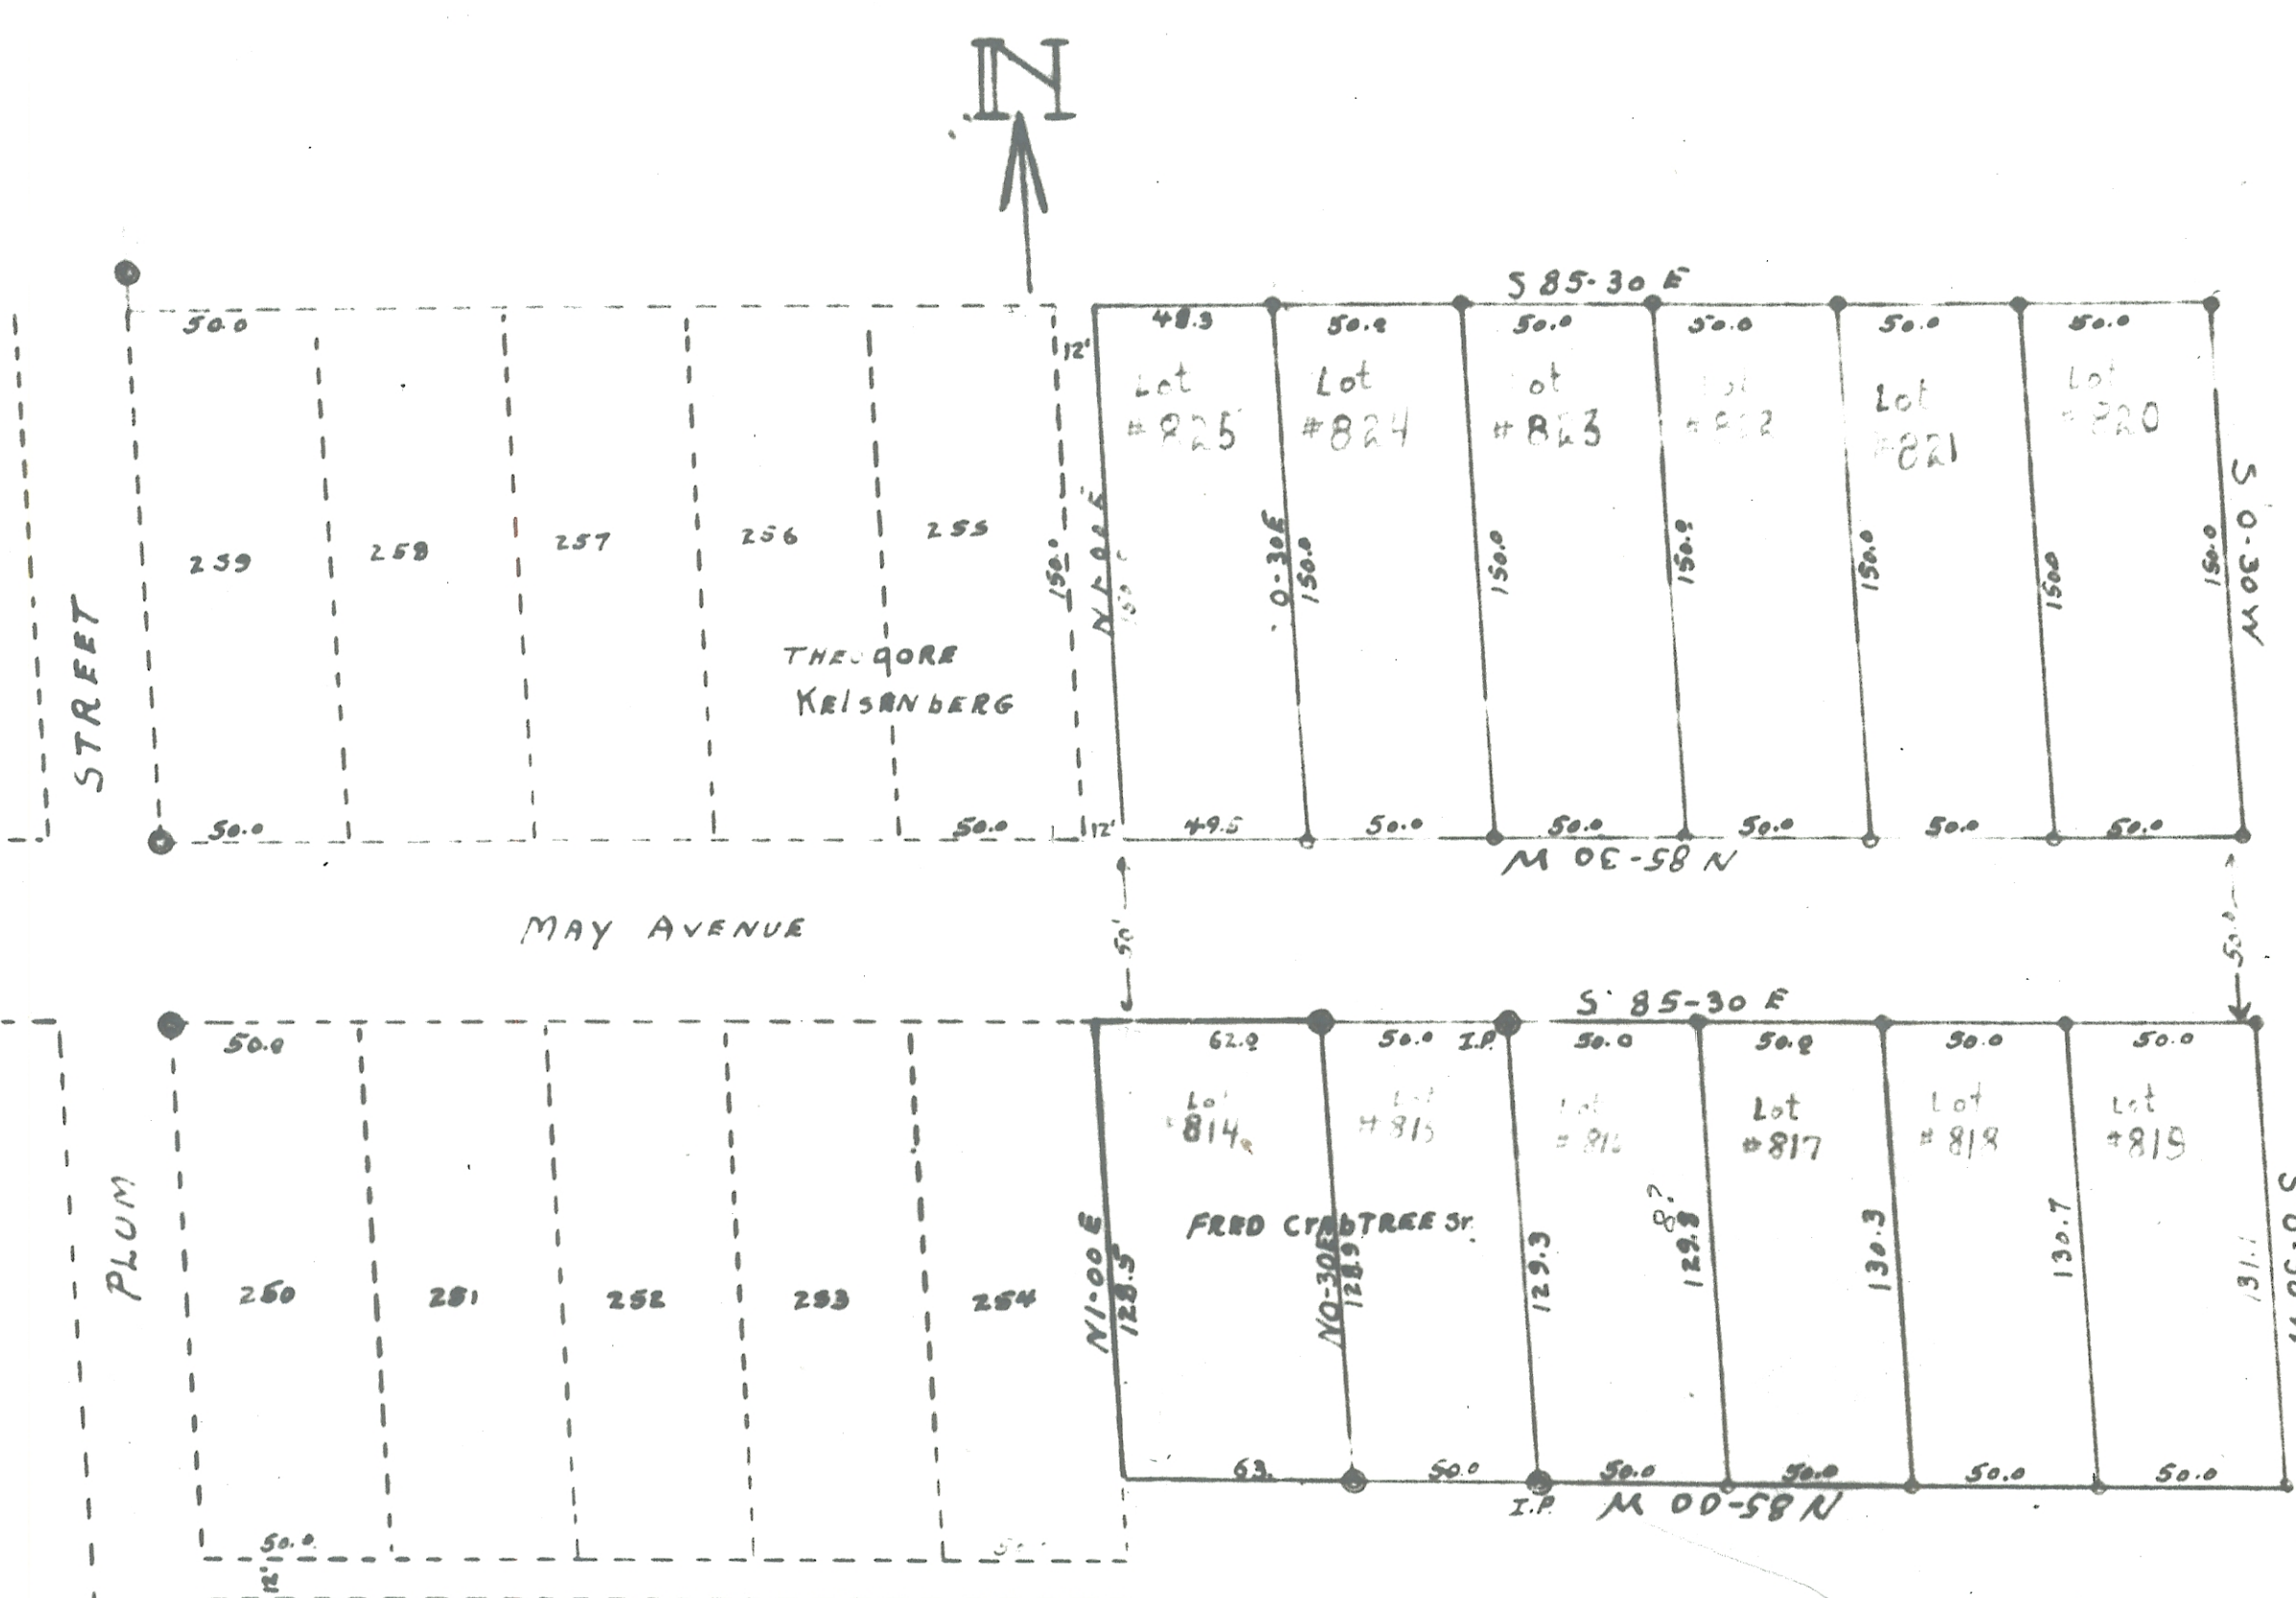

PLAT OF Lots For Theodore Kelsenberg
VILLAGE OF CHAUNCEY, OHIO.
Sec. 20, Dover Twp.
Scale 1" = 50 FT. Surveyed by Chas. McHney.
o IRON PIN'S FOUND. o IRON PIN'S SET.

Jan 15 7 57 310