

CURVE DATA BY LOT LINES & OF STREETS


CURVE NO.	LC	R	Δ	CHD.	CHD. BRG.
1.	51.78°	75.00	39°33'32"	50.76'	N46°13'27"E
2.	51.64°	75.00	39°35'56"	50.81'	N88°44'22"E
3.	39.28°	25.00	39°30'58"	35.36'	S89°32'14"W
4.	39.28°	25.00	39°30'58"	35.36'	S89°32'14"W
5.	37.38°	75.00	37°17'45"	55.55'	N37°41'06"E
6.	33.68°	75.00	33°03'08"	57.19'	N61°03'06"E
7.	35.82°	75.00	35°28'33"	54.58'	S27°19'43"E
8.	35.22°	75.00	35°13'21"	54.84'	S19°55'18"W
9.	59.12°	75.00	75°02'148"	51.40'	S56°02'32"W
10.	35.35°	75.00	35°08'109"	52.82'	N88°12'07"W
11.	39.28°	25.00	39°30'58"	35.36'	N60°32'14"E
12.	39.28°	25.00	39°30'58"	35.36'	S29°27'46"W
13.	39.34°	25.00	39°39'34"	32.71'	N56°02'16"E
14.	39.28°	25.00	39°30'58"	35.36'	N38°28'03"E
15.	11.74°	25.00	39°33'13"	16.81'	S19°55'18"W
16.	31.63°	25.00	31°39'14"	24.58'	N69°39'48"E
17.	48.05°	75.00	30°42'128"	40.23'	N78°10'34"E
18.	34.58°	25.00	70°15'21"	31.88'	S66°00'34"E
19.	69.11°	25.00	73°31'17"	33.71'	N19°10'03"E
20.	70.13°	25.00	80°59'24"	36.04'	S66°06'06"E
21.	75.54°	50.00	39°59'55"	70.71'	S07°23'03"E
22.	23.47°	50.00	57°59'59"	83.25'	S15°53'31"W
23.	68.09°	50.00	57°59'59"	83.25'	S69°28'47"W
24.	3.32°	75.00	02°32'128"	2.32'	S05°15'54"W
25.	75.94°	110.00	39°39'224"	74.34'	N46°13'27"E
26.	75.02°	110.00	39°35'51"	74.52'	N85°44'21"E
27.	61.17°	105.00	39°17'53"	79.17'	N17°42'01"E
28.	67.84°	105.00	46°12'38"	86.15'	N19°10'03"E
29.	82.14°	105.00	46°12'38"	86.66'	S62°03'11"E
30.	76.14°	105.00	42°39'24"	75.38'	S17°19'41"E
31.	4.65°	105.00	7°11'11"	6.87'	S95°15'52"E
32.	49.28°	105.00	48°01'13"	88.91'	S15°53'31"W
33.	82.75°	105.00	35°09'18"	80.63'	S06°01'42"W
34.	49.47°	105.00	26°39'13"	69.01'	S18°07'47"W

LEGEND

- ▲ - P-K NAIL FOUND
- - IRON PIN FOUND
- X --- FENCE FOUND ONLINE

IRON PINS & CONCRETE MONUMENTS AS REQUIRED BY SECTION 151.502, WILL BE SET UPON COMPLETION OF SITE DEVELOPMENT WORK.

GREGORY LINSOTT
V375/568

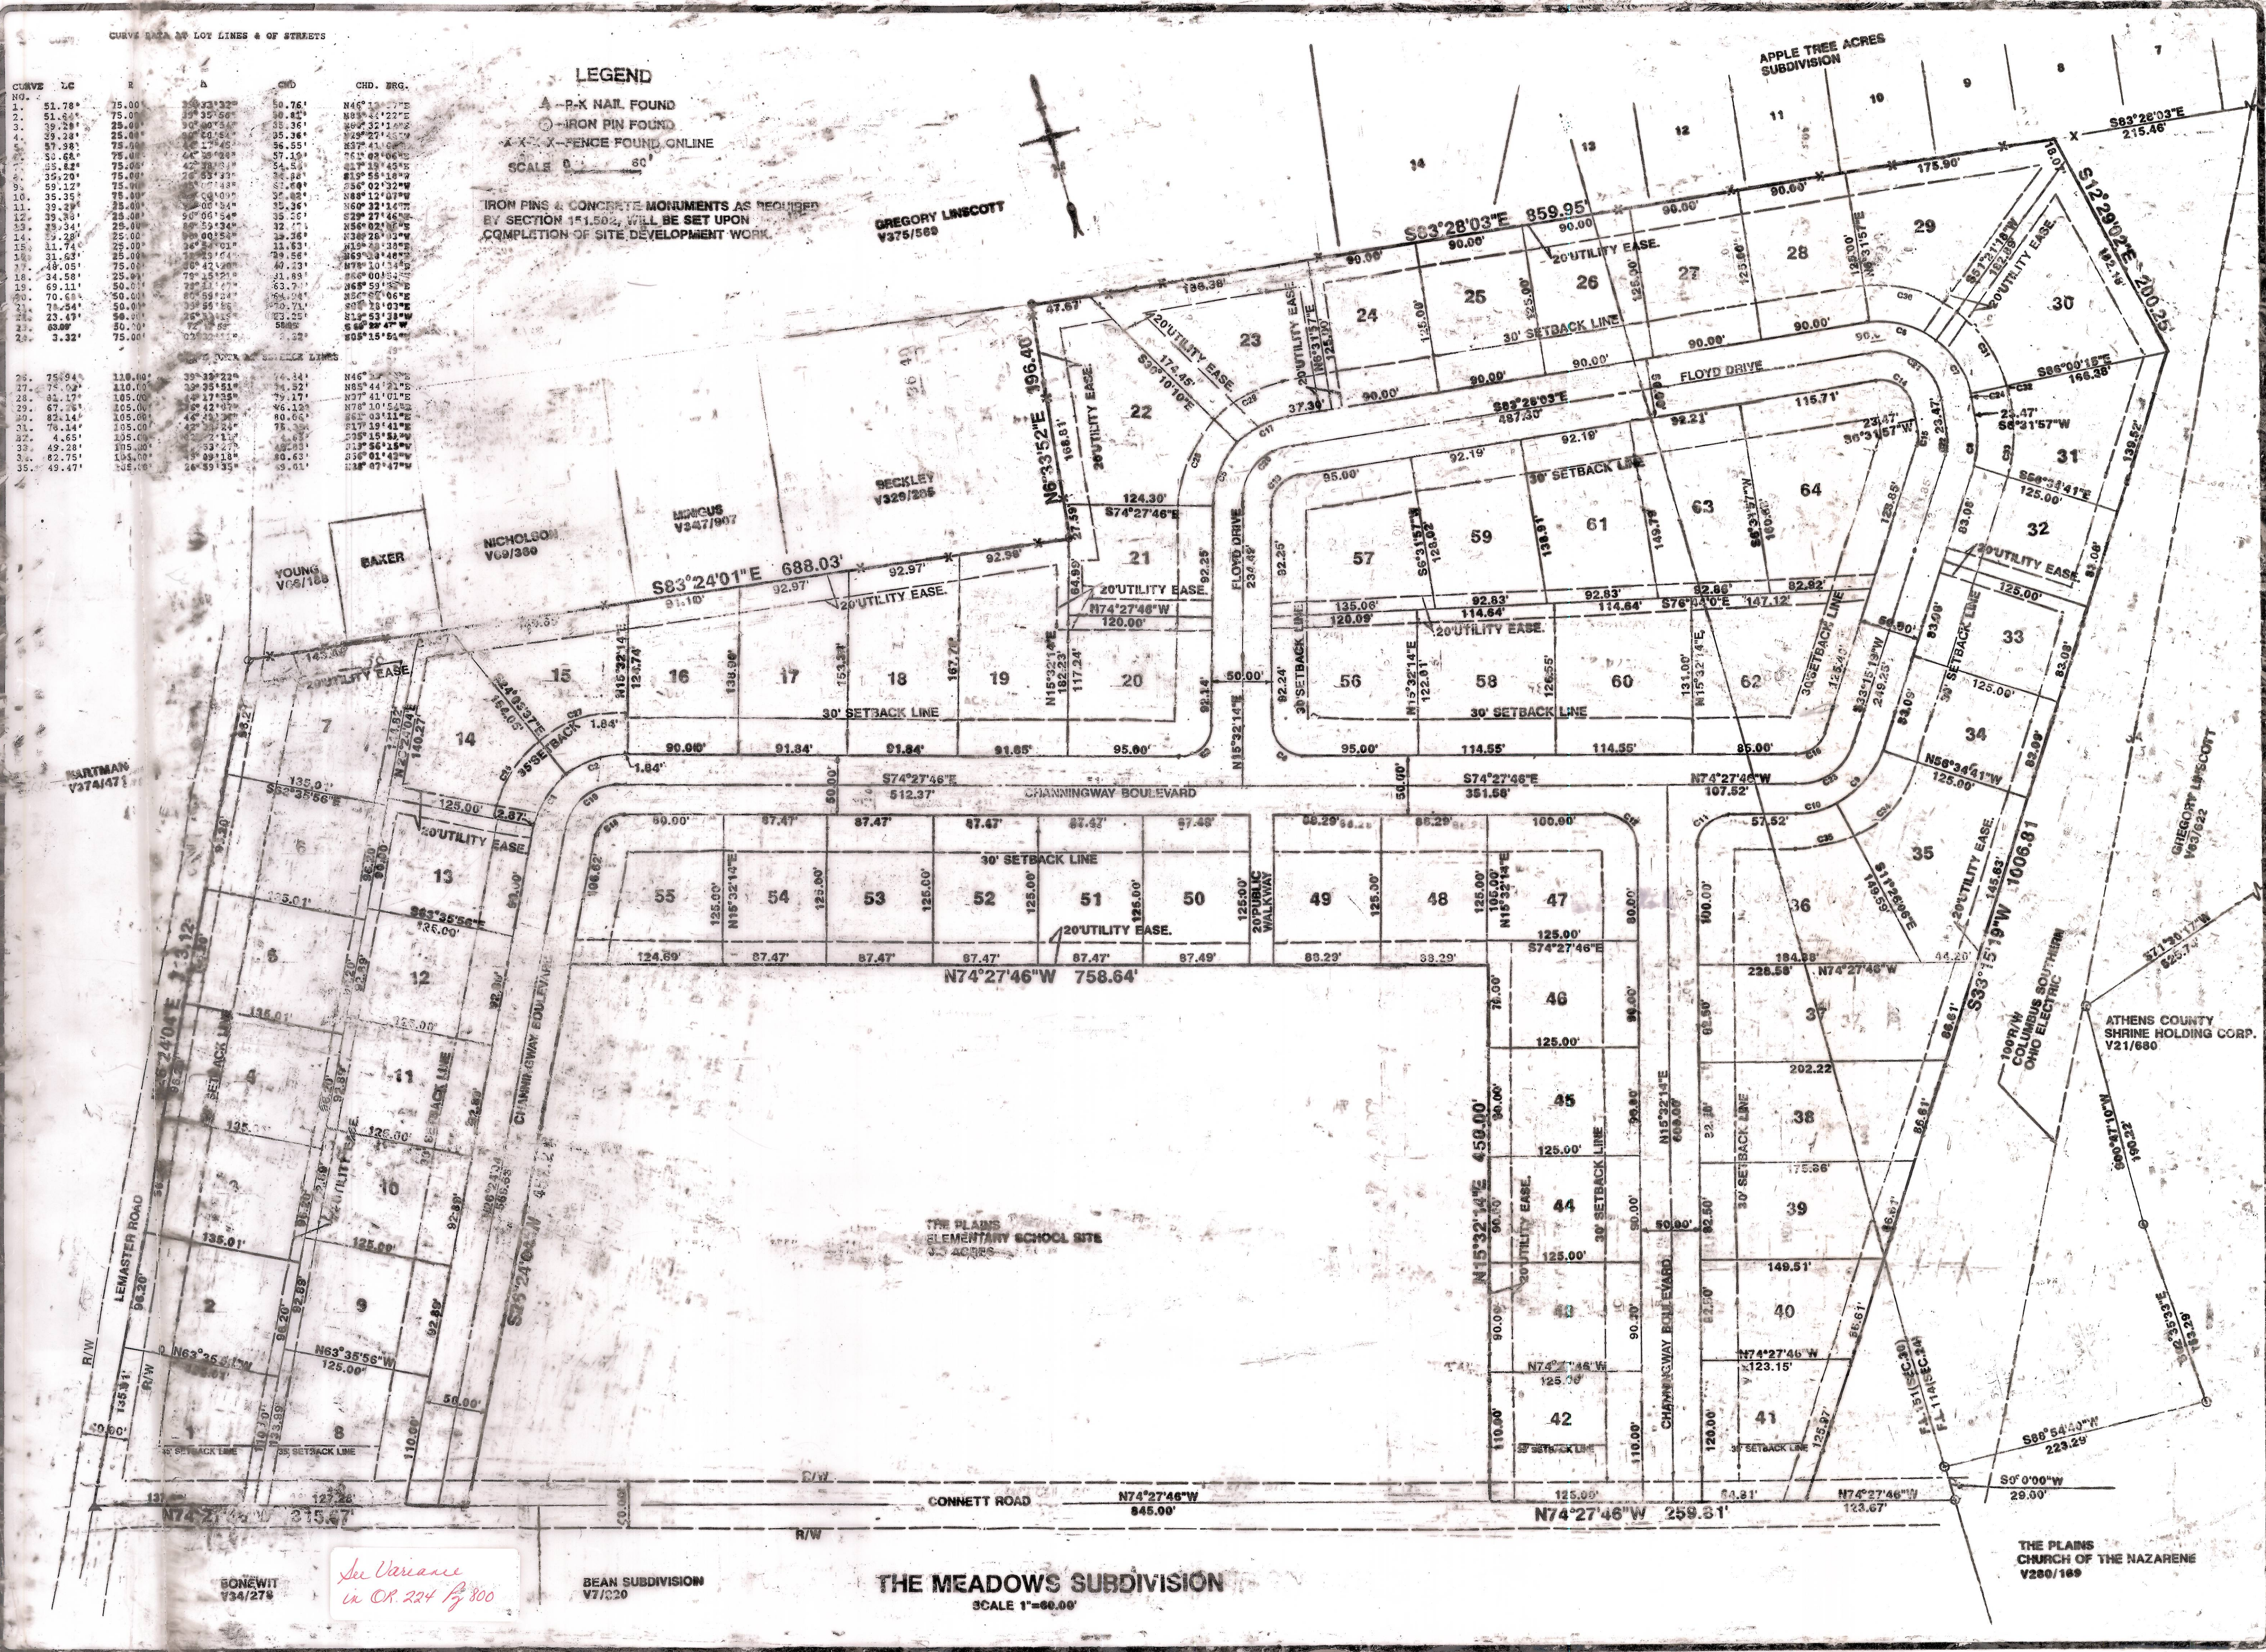

REVISIONS	BY

S.B.A. CONSULTANTS, INC.
 ARCHITECTS, ENGINEERS, SURVEYORS, DESIGNERS
 14621 St. Rt. 93 • Oaklawn Centre • P.O. Box 780 • Jackson, Ohio 45649 • (614) 286-2155

FINAL PLAN
THE MEADOWS SUBDIVISION
THE PLAINS, OHIO

DRAWN	BROWN
CHECKED	ROY A. DEPUÉ
DATE	FEB. 1996
SCALE	1"=80.00'
JOB NO.	90-10
SHEET	2

In Variance in CR. 224 by 300

BEAN SUBDIVISION
V7/220

THE MEADOWS SUBDIVISION
SCALE 1"=80.00'

THE PLAINS CHURCH OF THE NAZARENE
V280/169