

WILLARD COEY
191-551

N.E. COR.
FR. 13

S 85° 00' 00" E
225.00'

CORNETT O. & EDITH C. COBBES
202-488

N 5° 00' 00" E, 572.92'

N 63° 11' 20" W
60.00'

N 5° 00' 00" E
60.00'

N 69° 37' 50" W
94.14

N 75° 45' 50" W
171.58'


S 5° 00' 00" W
210.83'

S 81° 55' 30" E
221.60'

5.1281 Ac.

S 20° 03' 15" W, 502.22'

HAROLD D. &
VERNICE SMITH
259-502

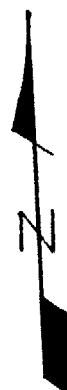

○ I. PIN SET
□ CONC. COR. POST
SCALE 1" = 100'

FR
RES

C-67

Sec 14
Huckle

SURVEY FOR
HAROLD D. SMITH

FR. 13, (SEC 14), T-10, R-14
TRIMBLE TOWNSHIP
ATHENS COUNTY
OHIO

BY
GERALD E. HANN
21 ELMWOOD PL
ATHENS OHIO

8

Gerald E. Hann

Situate in FR. 13 (Sec. 14) T10, R14, Trimble Township, Athens County Ohio and being more particularly described as follows:

Beginning at a Concrete post at the north-west corner of said FR. 13, thence $S 85^{\circ} 00' 00'' E$, 225.00 feet to a point; thence $S 70^{\circ} 00' 00'' W$, 210.83 feet to a point; thence $S 81^{\circ} 55' 30'' E$, 221.60 feet to an iron pin in a fence corner; thence along a line marked by broken concrete posts, $S 20^{\circ} 03' 15'' W$, 502.22 feet to an iron pin in the center of County Road C-67; thence along the center of C-67 $N 75^{\circ} 45' 50'' W$, 171.58 feet to an iron pin; thence continuing along C-67, $N 69^{\circ} 37' 50'' W$, 94.14 feet to an iron pin; thence leaving C-67, $N 5^{\circ} 00' 00'' E$, 60.00 feet to a point; thence $N 63^{\circ} 11' 20'' W$, 60.00 feet to a point; thence $N 5^{\circ} 00' 00'' E$, 572.92 feet to the point of beginning and containing 5.1281 Ac.

Subject to legal highways and easements of record.

Description prepared from a survey by Gerald E. Hann 5-5062.

Description checked for
Mathematical Accuracy
ATHENS COUNTY
ENGINEER'S OFFICE

BY

Walter J. Shindel
Dec 23-76

9