
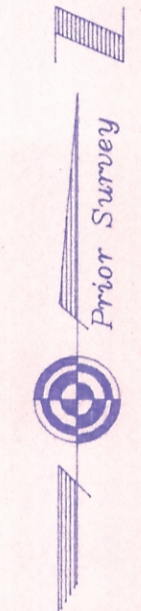
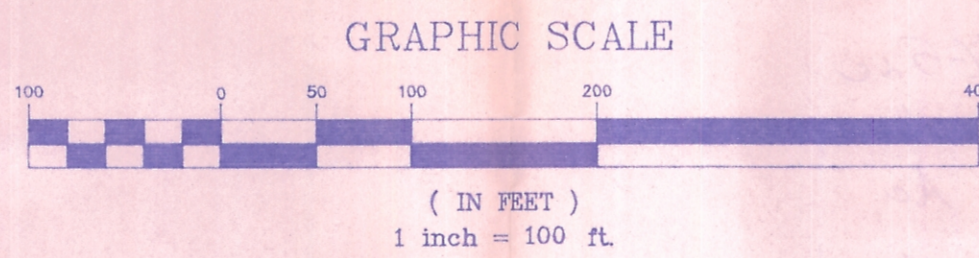


State of Ohio
185-2335

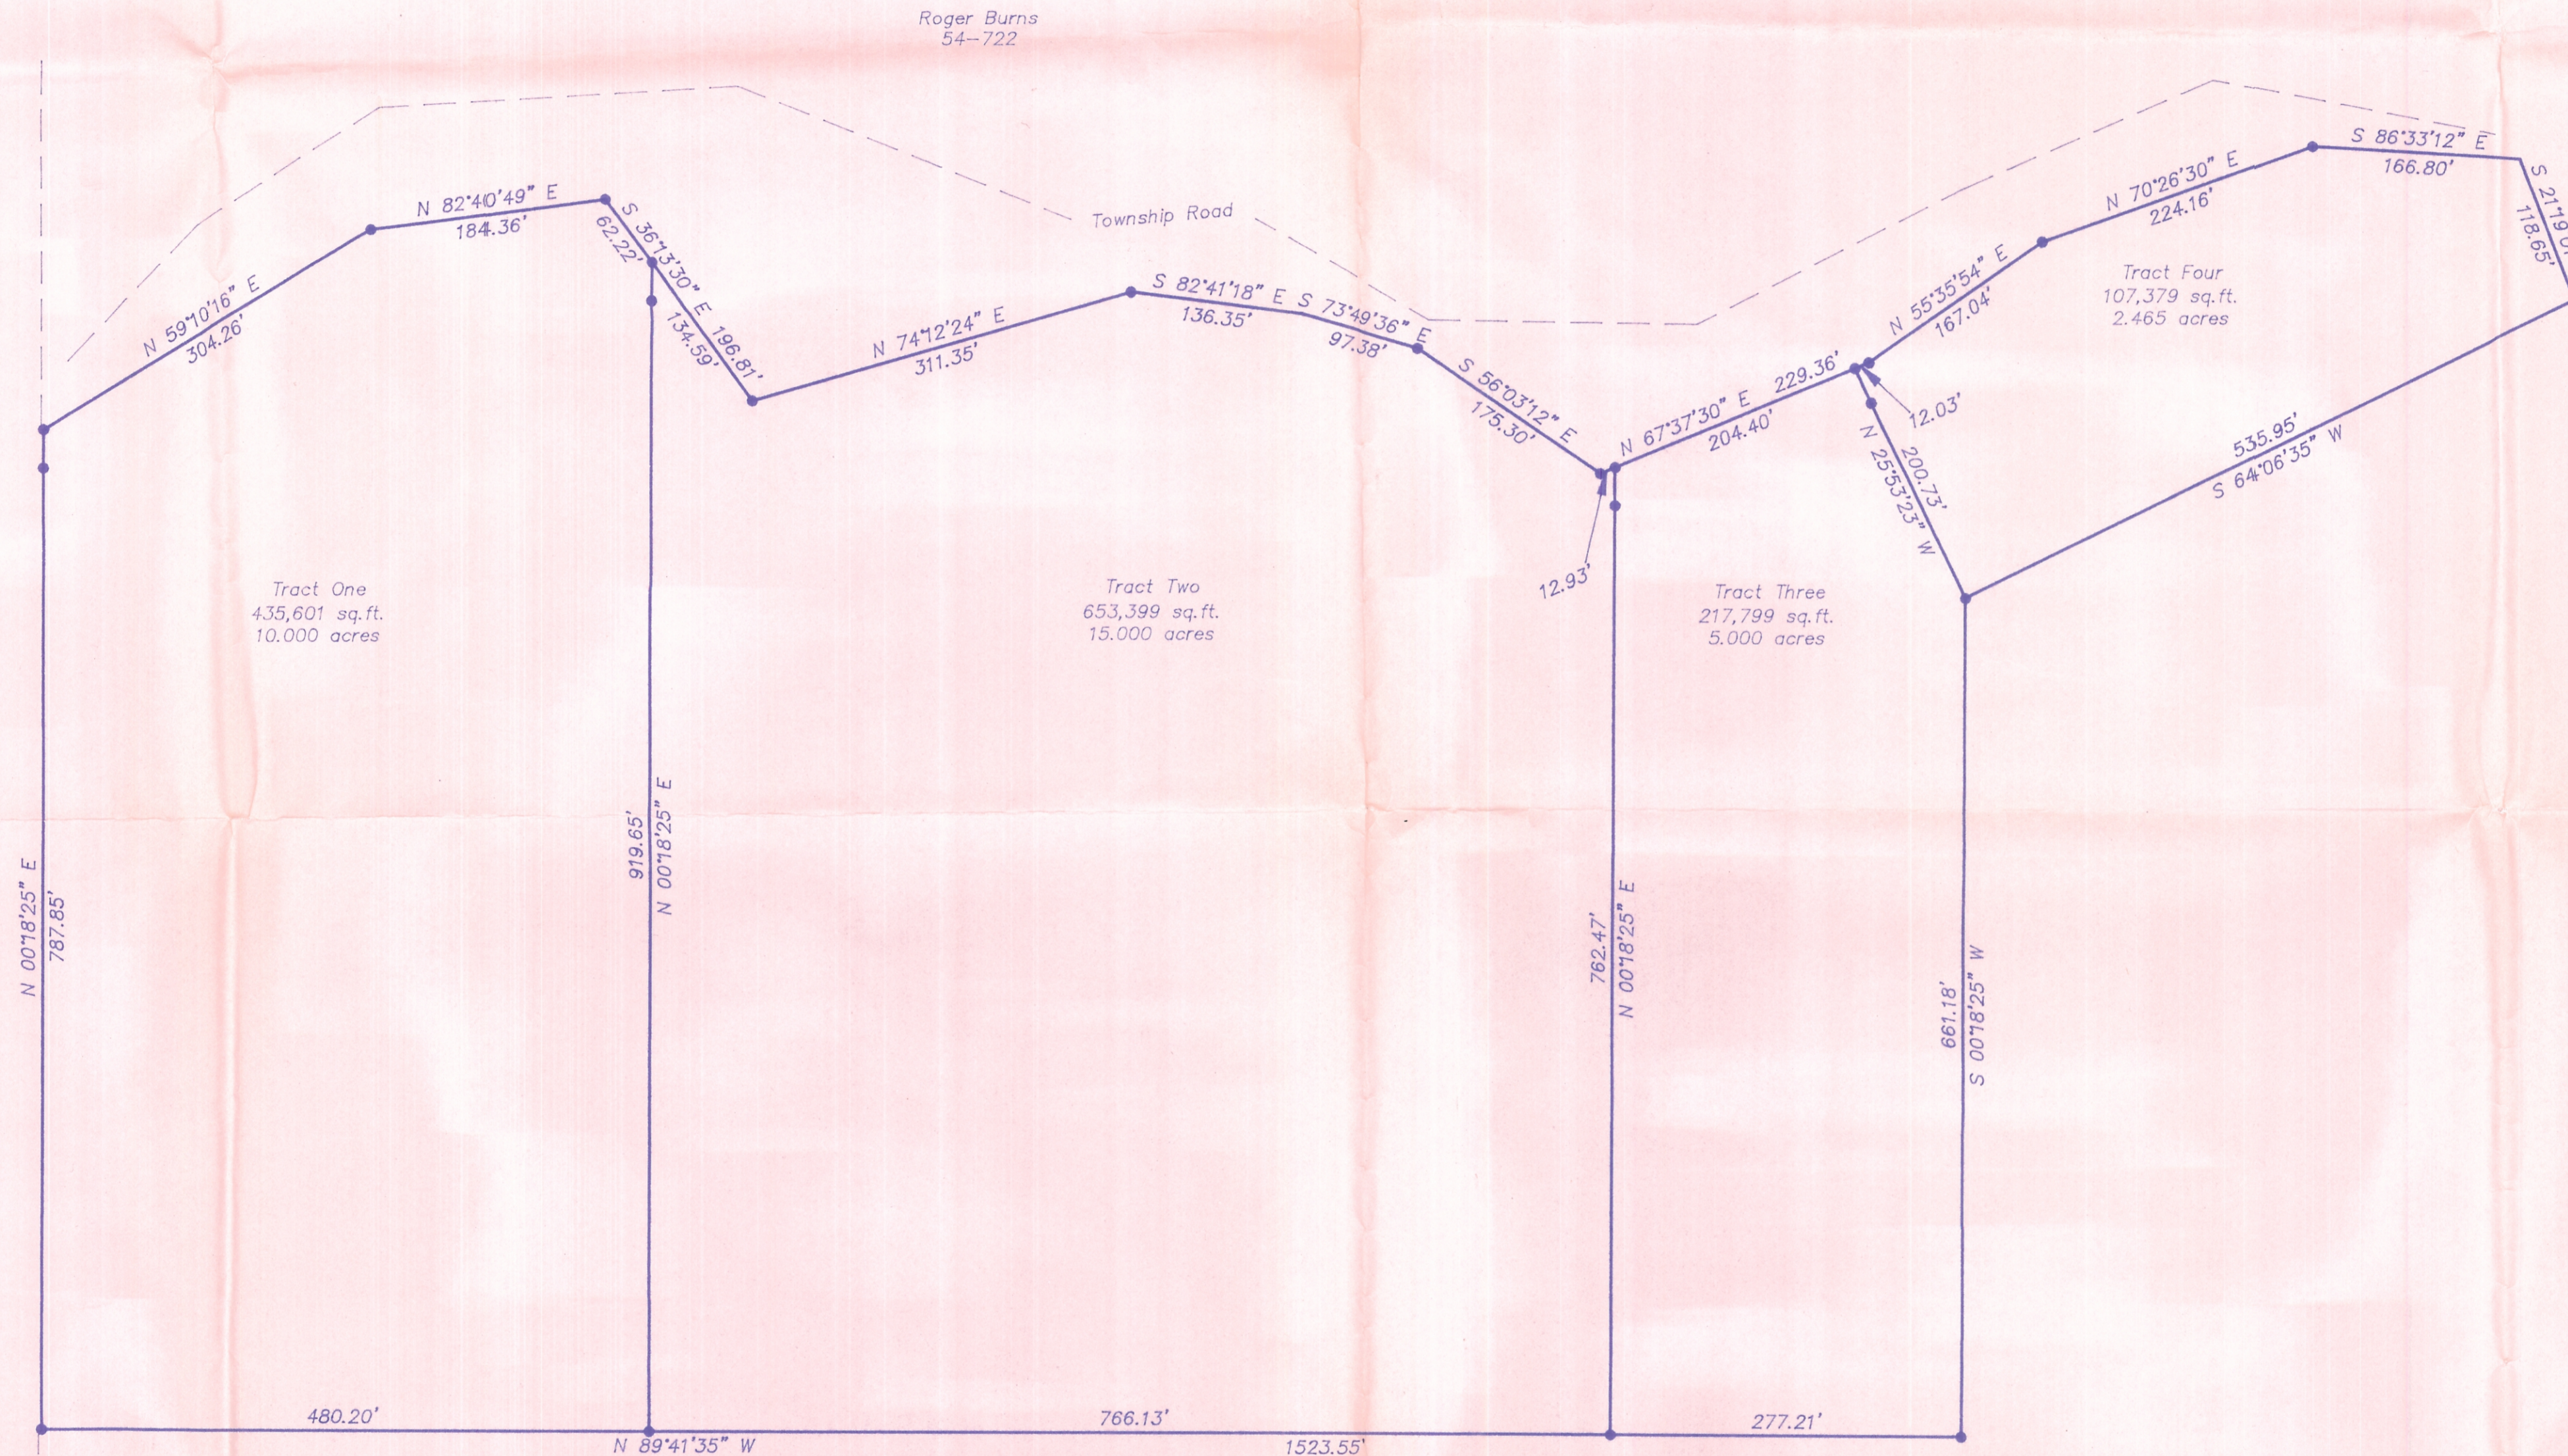

● = Iron Pin Set
All reference pins set 30.00 feet
from the centerline of Twp. Rd. 315