

DESCRIPTION 12.774 ACRES

7

Situated in the Township of Trimble, County of Athens, State of Ohio and being a part of the northeast quarter of Section 4, Town 11, Range 14 more particularly described as follows:

Beginning at an iron pin found in the south line of the northeast quarter of Section 4, said iron pin being north 84° 16' 24" west 1147.95 feet from the southeast corner of the northeast quarter of Section 4; thence north 84° 02' 29" west 96.10 feet to a stone; thence north 84° 59' 35" west 838.00 feet to an iron pin, passing a stone at 745.73 feet; thence north 5° 12' 00" west 842.93 feet to a point in Trimble Township Road 347, passing an iron pin at 812.93 feet; thence with the Township Road the following courses: north 78° 28' 00" east 230.78 feet to a track spike; north 77° 06' 30" east 230.34 feet to a point; north 80° 14' 00" east 37.67 feet to a point; thence leaving the Township Road south 3° 46' 00" east 757.97 feet to an iron pin, passing an iron pin at 30.00 feet; thence north 88° 37' 35" east 450.83 feet to an iron pin; thence south 3° 46' 00" east 281.57 feet to the place of beginning and containing 12.774 acres, more or less, subject to the right of way of Trimble Township Road 347.

Prepared by: Evans, Mechwart, Hambleton & Tilton, Inc.

William M. Watkins
Registered Surveyor #5216

Description checked for

Mathematical Accuracy

ATHENS COUNTY


ENGINEER'S OFFICE

BY: Signe D. McKersom

DATE: Dec 29/1976

See #
Humber Trip

47

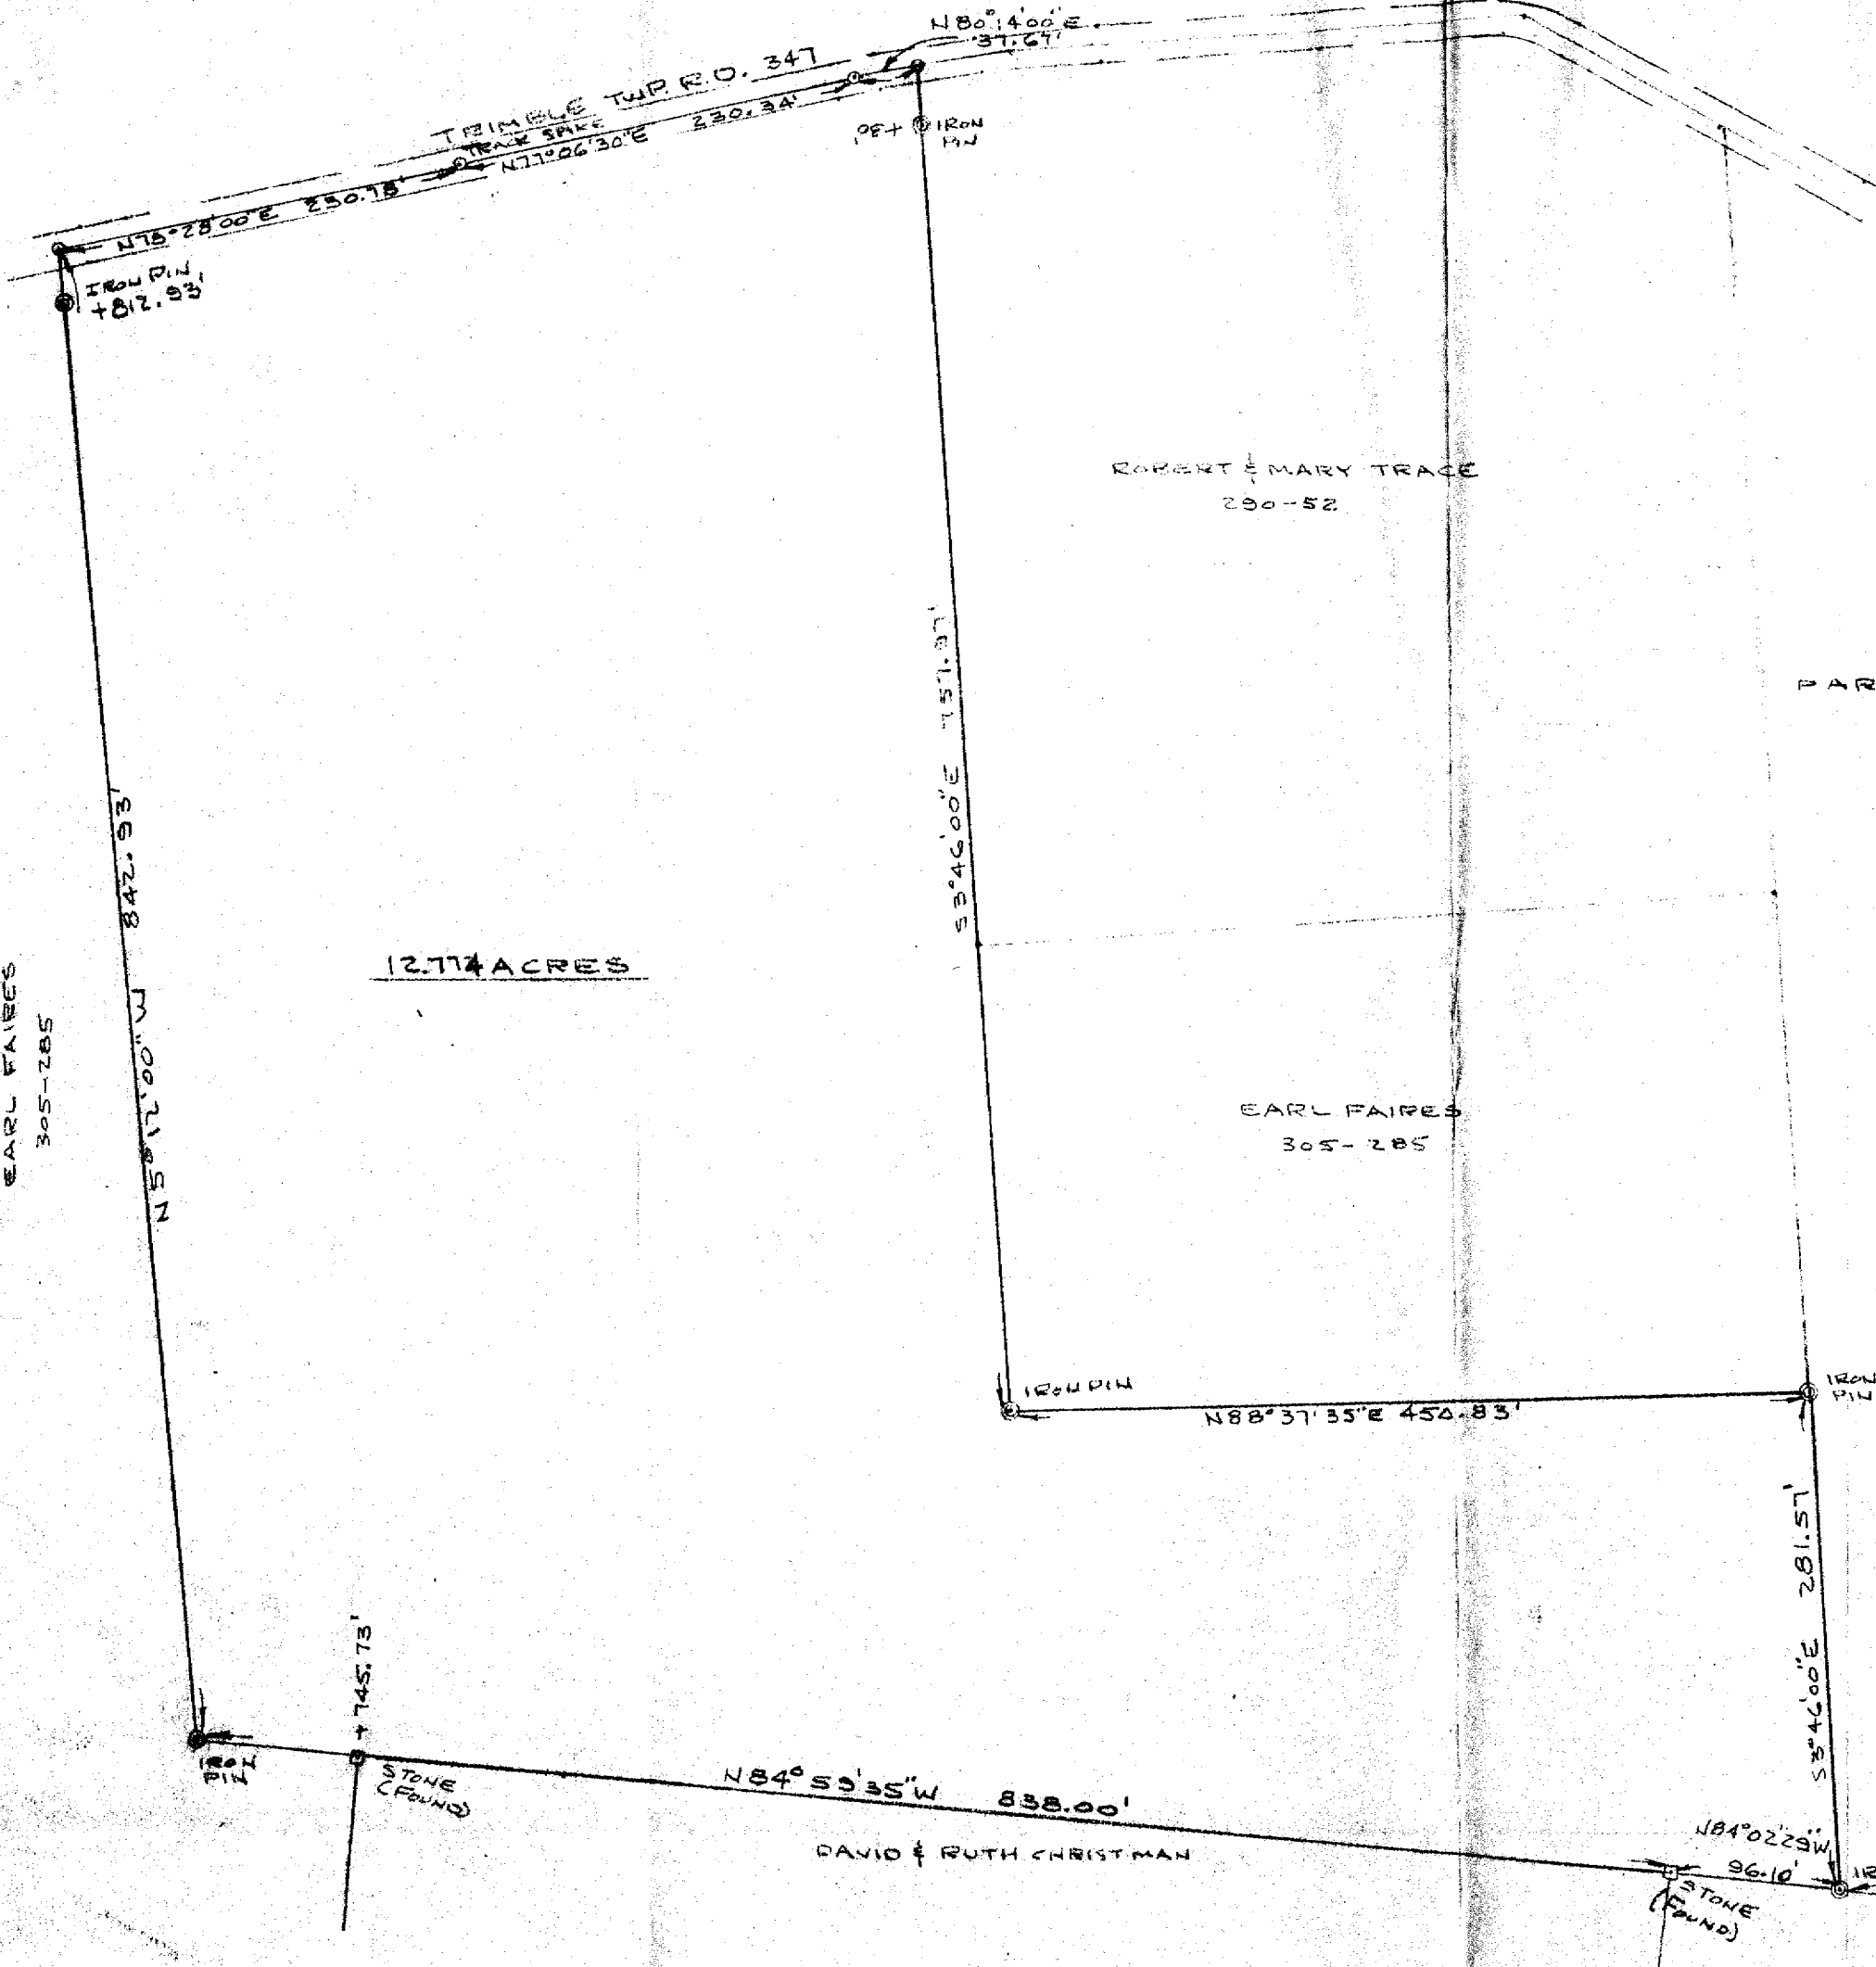

PLAT OF SURVEY
12.774 ACRES

PART OF NE 1/4 SECTION 4, TOWN 11, RANGE 14, TRIMBLE TOWNSHIP
ATHENS CO., OHIO

PREPARED BY
EVALS, MECHWART, HAMBLETON & TILTON, INC.
CONSULTING ENGINEERS & SURVEYORS
GAHANNA, OHIO
ATHENS, OHIO
SCALE: 1"=100'
NOVEMBER, 1976

William M. Watkins
REGISTERED SURVEYOR #5216

Description checked for
Mathematical Accuracy
ATHENS COUNTY
ENGINEER'S OFFICE

BY: _____

DATE: _____