

ENVELOPE: 113B  
TRIMBLE - INCORPORATED VILLAGE

To the Honorable Board of County Commissioners of Athens County, Ohio We, the undersigned petitioners, would respectfully represent to your honorable body that we are desirous of having the territory represented by the accompanying map incorporated as a village, to be known as the village of Trimble, we would also represent that there are about two hundred and fifty inhabitants embraced within said territory, and that we desire James Rutter & S. J. Dauford to act as our agents. F. M. Koons, S. F. Wolfe, J. E. Johnson, T. J. Mason, S. S. Dauford, S. J. Dauford, I. E. Chappelcar, S. M. Lefever, C. C. Koons, Pat McCarty, W. W. Wagonway, W. H. Braddock, W. B. Johnson, C. H. Pettit, J. H. Chadwell, J. Gooding, James Rutter, B. H. Saunders, H. D. Dauford, A. Biddison, E. Bradrick, M. Swant, E. Wyatt, C. F. Neupston, J. F. Neupston, S. H. Fryer, J. H. Sands, Joshua Sands, John B. Love, J. D. Andrews, B. F. Poice, Robert Borron, J. F. Dike, S. H. Johnson, C. L. Foraker.


Auditors Office. Athens Co. Sept. 8/86. A Petition signed by the requisite number of electors, residing within the proposed corporate limits, asking for the organization of a village, to be known as "Trimble" in Trimble Township, was presented, and the petitioners having complied with the law, therefore be it resolved that the time and place for hearing, be at Athens November 10<sup>th</sup> 1886 at one o'clock P. M. November 10<sup>th</sup> 1886. In the matter of the Petition of Citizens of Trimble Village, The Board find upon hearing the petition, that it contains all the matters, required, <sup>and that its statements are true, that the map is accurate</sup> that the persons whose names are subscribed to the petition are electors residing on the territory, that the notice as required by law has been given, that it has the requisite population for the proposed corporation and in all other matters the law has been complied with, on motion of W. J. Keckman the prayer of the petitioners was granted, by a vote of yeas, Keckman, Koon and Keiggin. I hereby certify the above to be a transcript of the proceedings of the Commissioners in the matter of the incorporation of the village of Trimble, Athens County Ohio. November 10<sup>th</sup> 1886. A. J. Fraum Auditor

Incorporation Notice. Notice is hereby given that a Petition, has been presented to the Commissioners of Athens County Ohio, at their last regular session asking for the incorporation of the village of Trimble Athens Co. Ohio, which petition will be heard on the 10<sup>th</sup> day of November, A. D. 1886, at the Auditors Office in Athens Ohio. Trimble O. Sept 16<sup>th</sup> 1886. Geo. James Rutter, S. J. Dauford Agts.

The State of Ohio Athens County ss. W. H. Braddock makes oath that he is the Publisher of the Trimble Dings a News paper printed in said County, that the notice of which the annexed is a true copy, was for six consecutive weeks published in said Newspaper the 16<sup>th</sup> day of September A. D. 1886. W. H. Braddock, Sworn to and subscribed before me this 8<sup>th</sup> day of November, A. D. 1886. J. H. Sands, J. F.

Records office Nov. 10<sup>th</sup> 1886. Recorded January 11<sup>th</sup> 1887

Attest L. Hawk Recorder

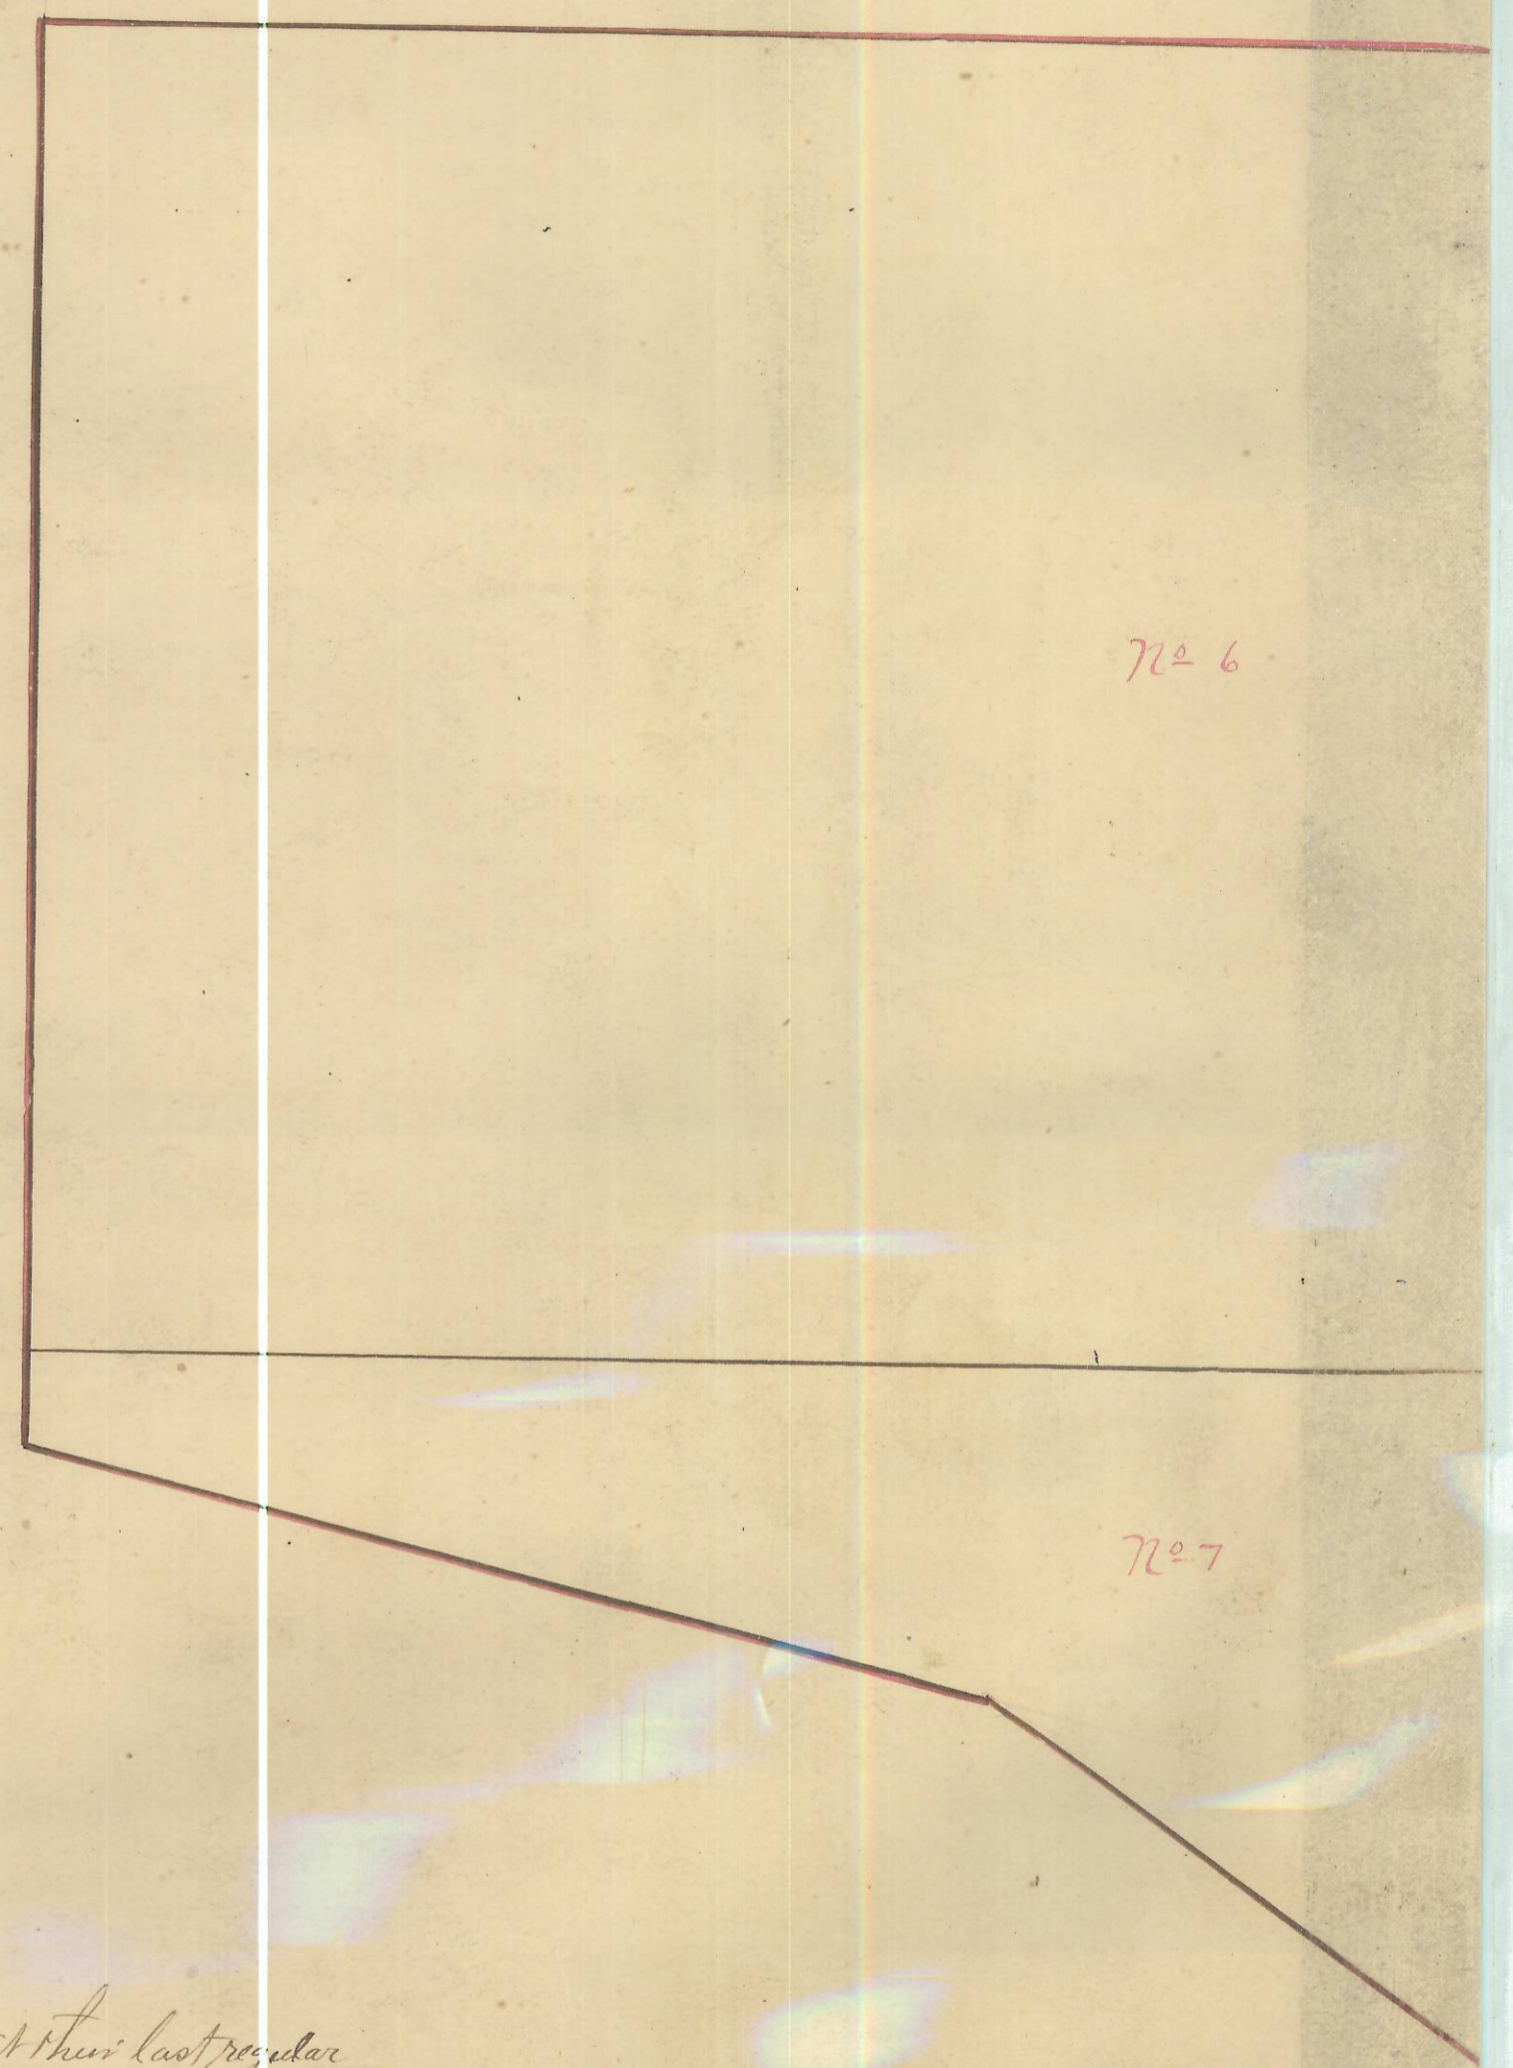



ENVELOPE: 114A  
TRIMBLE - INCORPORATED VILLAGE  
CONTINUED FROM ENVELOPE 113B

# Map of the Incorporated village of Trimble, Trimble Township

