




# KEVIN CANNON SURVEYING

7945 TWP. RD. 114 NE  
 New Lexington, Ohio 43764  
 (740) 342-2835

Scale 1" = 200'



Description Checked for  
 Mathematical Accuracy  
 Athens County  
 ENGINEER'S OFFICE  
 BY: *Branch Williams*  
 DATE: 9/27/14

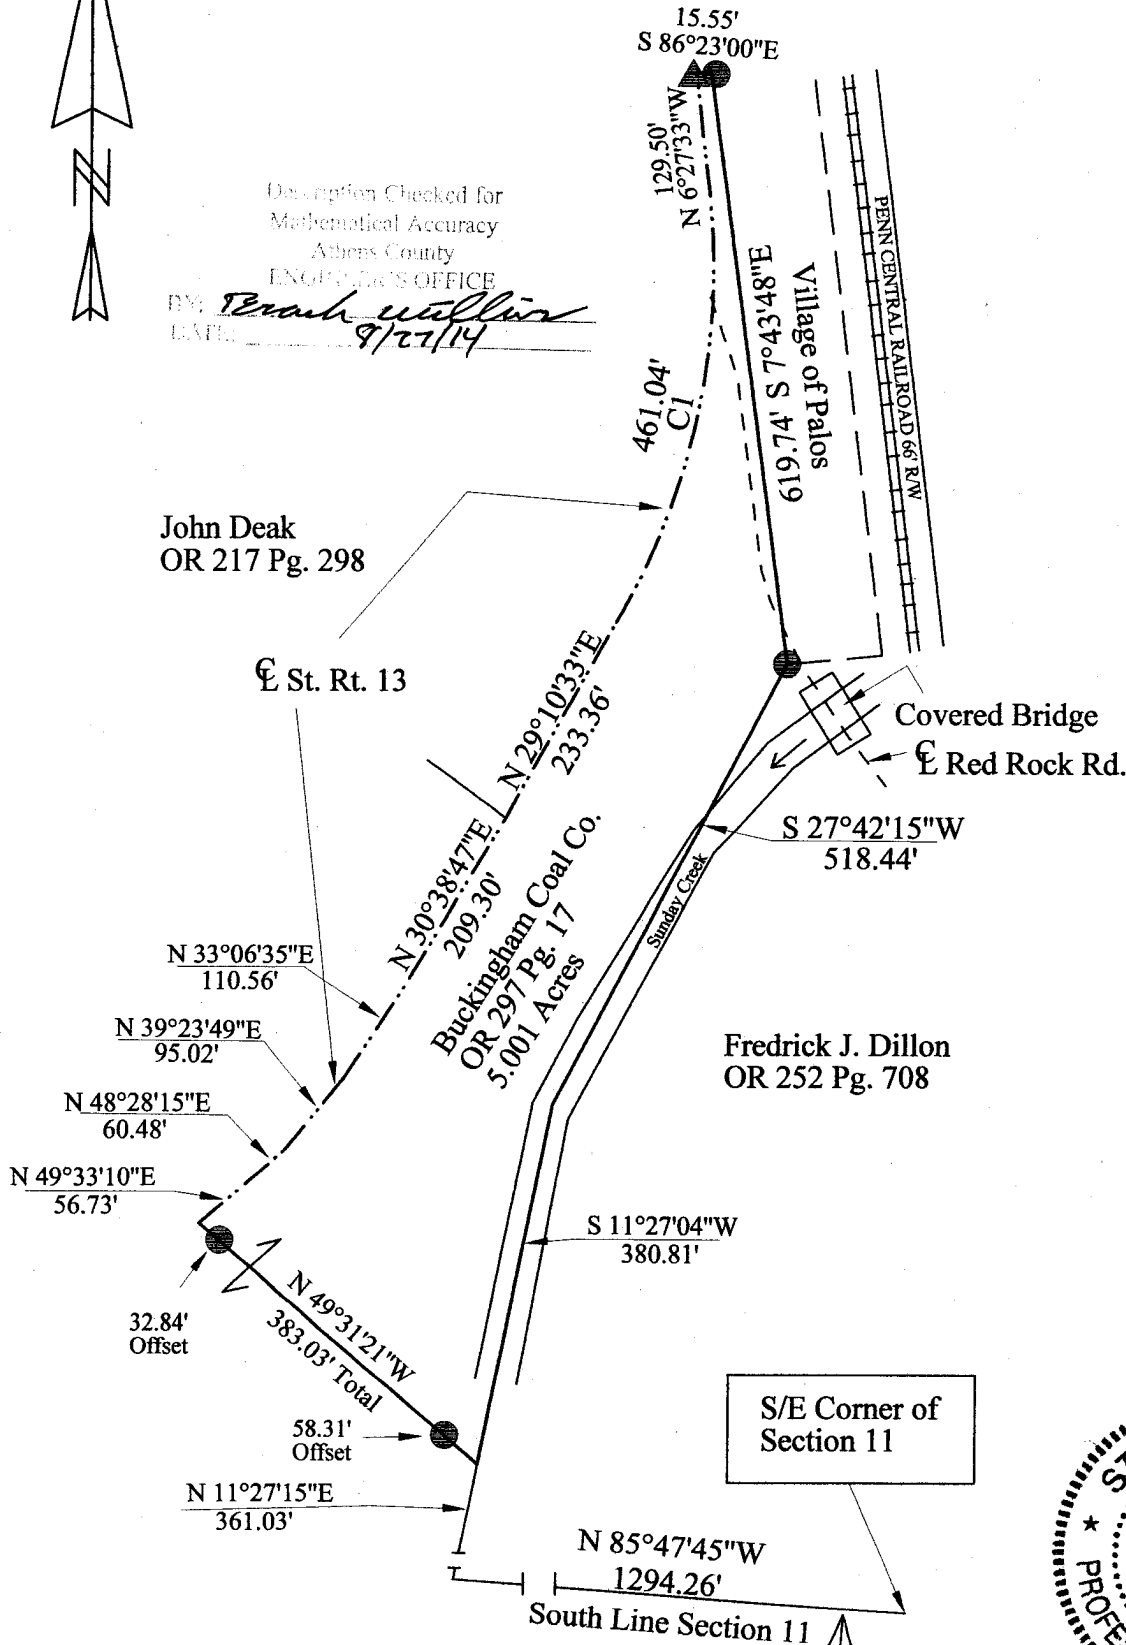

Bearings are based on Ohio State Plane Coordinates (South Zone)  
 Data references: USGS maps, tax maps, deed description and existing monumentation.  
 This survey is subject to any facts that may be disclosed by a full and accurate title search.

Curve	Delta Angle	Radius	Arc	Chord	Bearing
1	36°52'59"	716.20	461.04	453.12	N 11°58'57"E



## LEGEND

- Iron Pin Set 5/8" Rebar With Plastic ID Cap, Stamped CLS 7224
- Iron Pin Found
- ▲ PK Nail Set
- △ Railroad Spike Found
- Stone Found
- ⊗ Post
- X-X- Fence
- Basis of Bearings

Kevin Cannon  
 Reg. # 7224

*8/21/14*  
 Date

Survey for: Buckingham Coal Co.  
 State: Ohio  
 County: Athens  
 Township: Trimble  
 T - 11, R - 14,  
 Section: 11  
 City or Village: N/A  
 Subdivision: N/A  
 Parcel #: N/A