



N

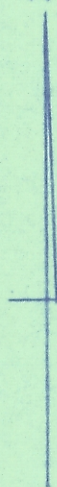

SCALE 1" = 100'

● = IRON PIN

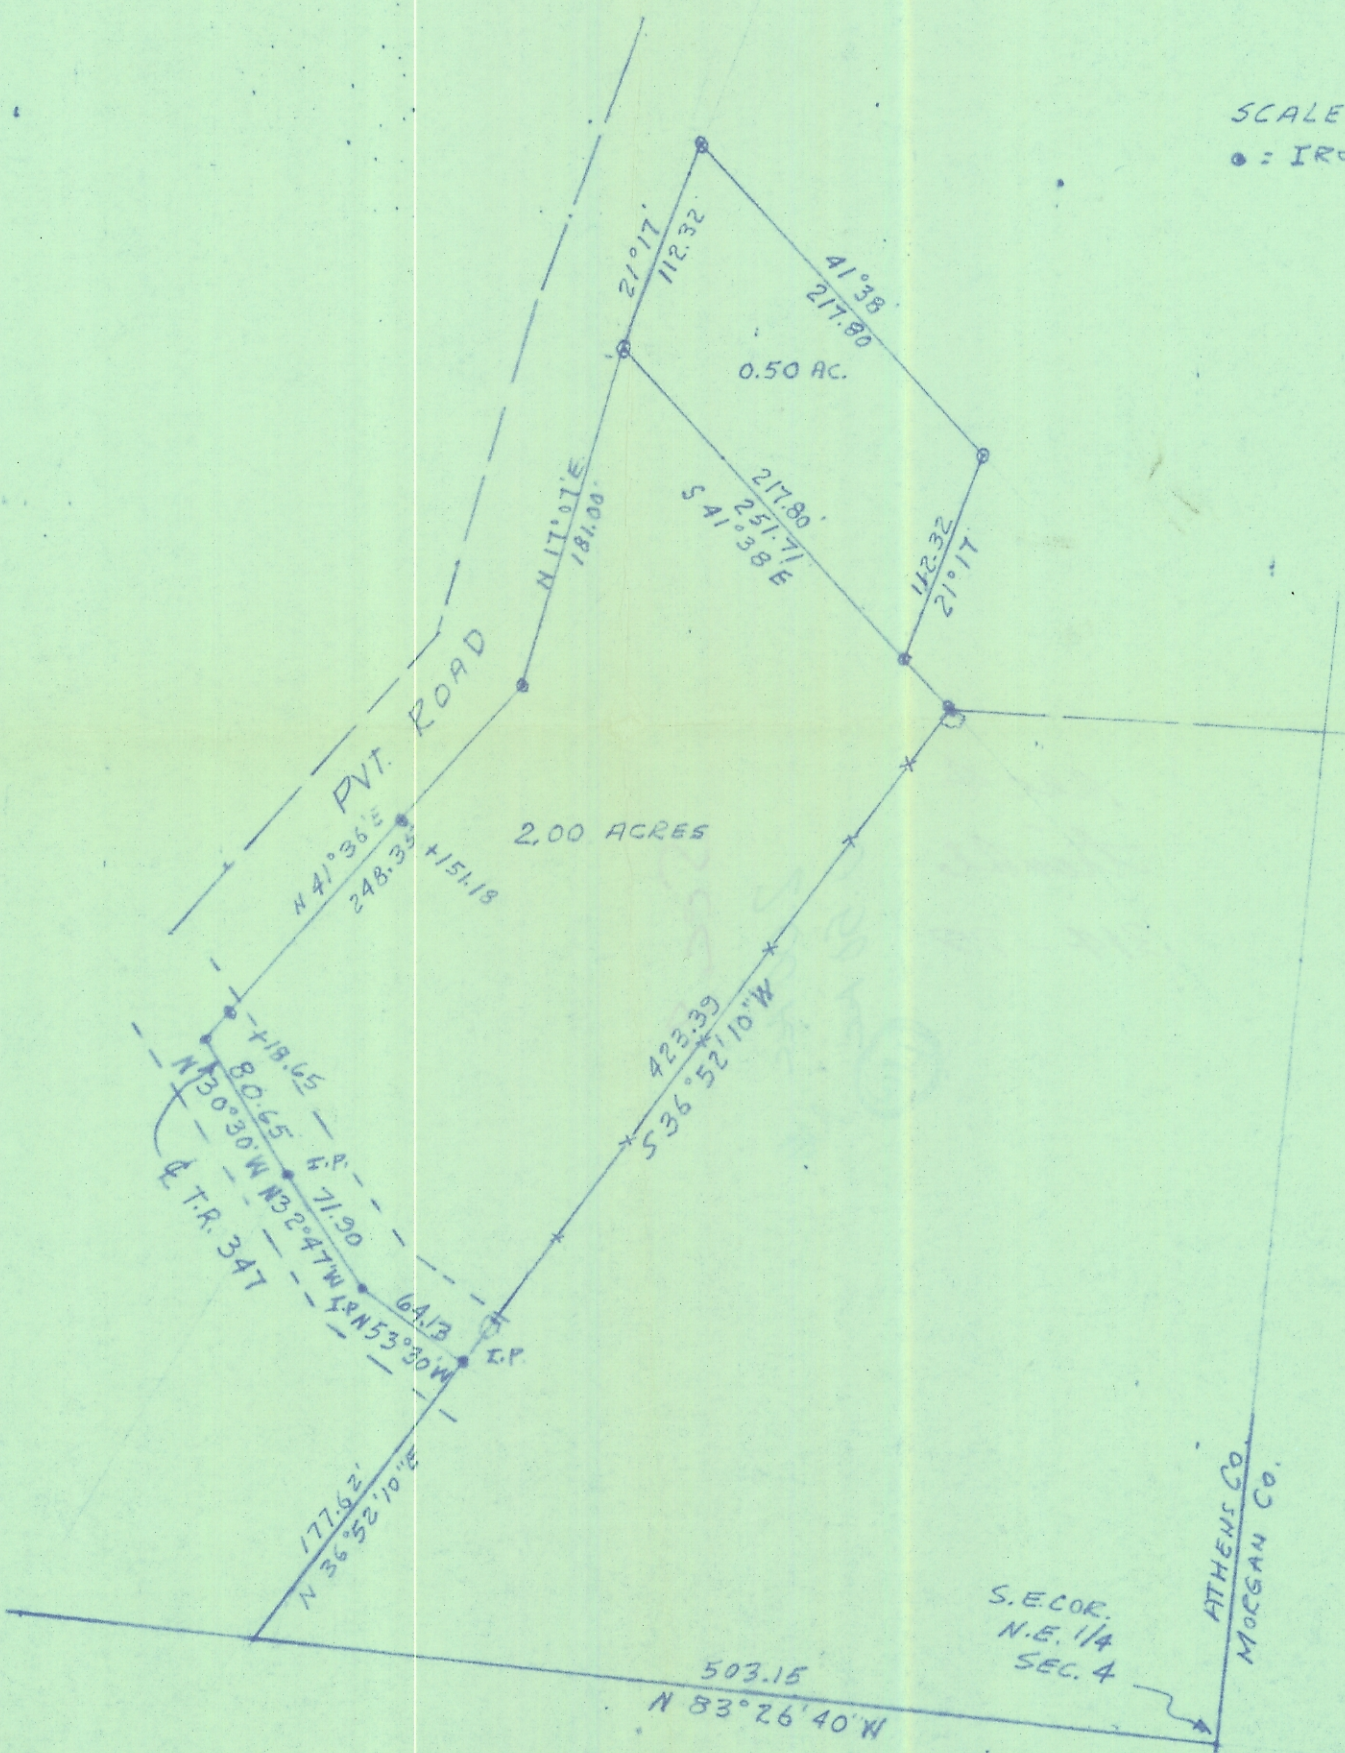

SURVEY OF A 2.00 ACRE TRACT & A 0.50 ACRE TRACT
 IN SEC. 4, T. 11, R. 14, TRIMBLE TWP, ATHENS COUNTY, O.
 for MARGARET COVELLA & JOE CHRISTMAN

SURVEYED 3/21/73 by HAROLD D. WHALEY
Harold D. Whaley
 REG. SURV. NO. 4986