

HIGH STREET 50' R/W


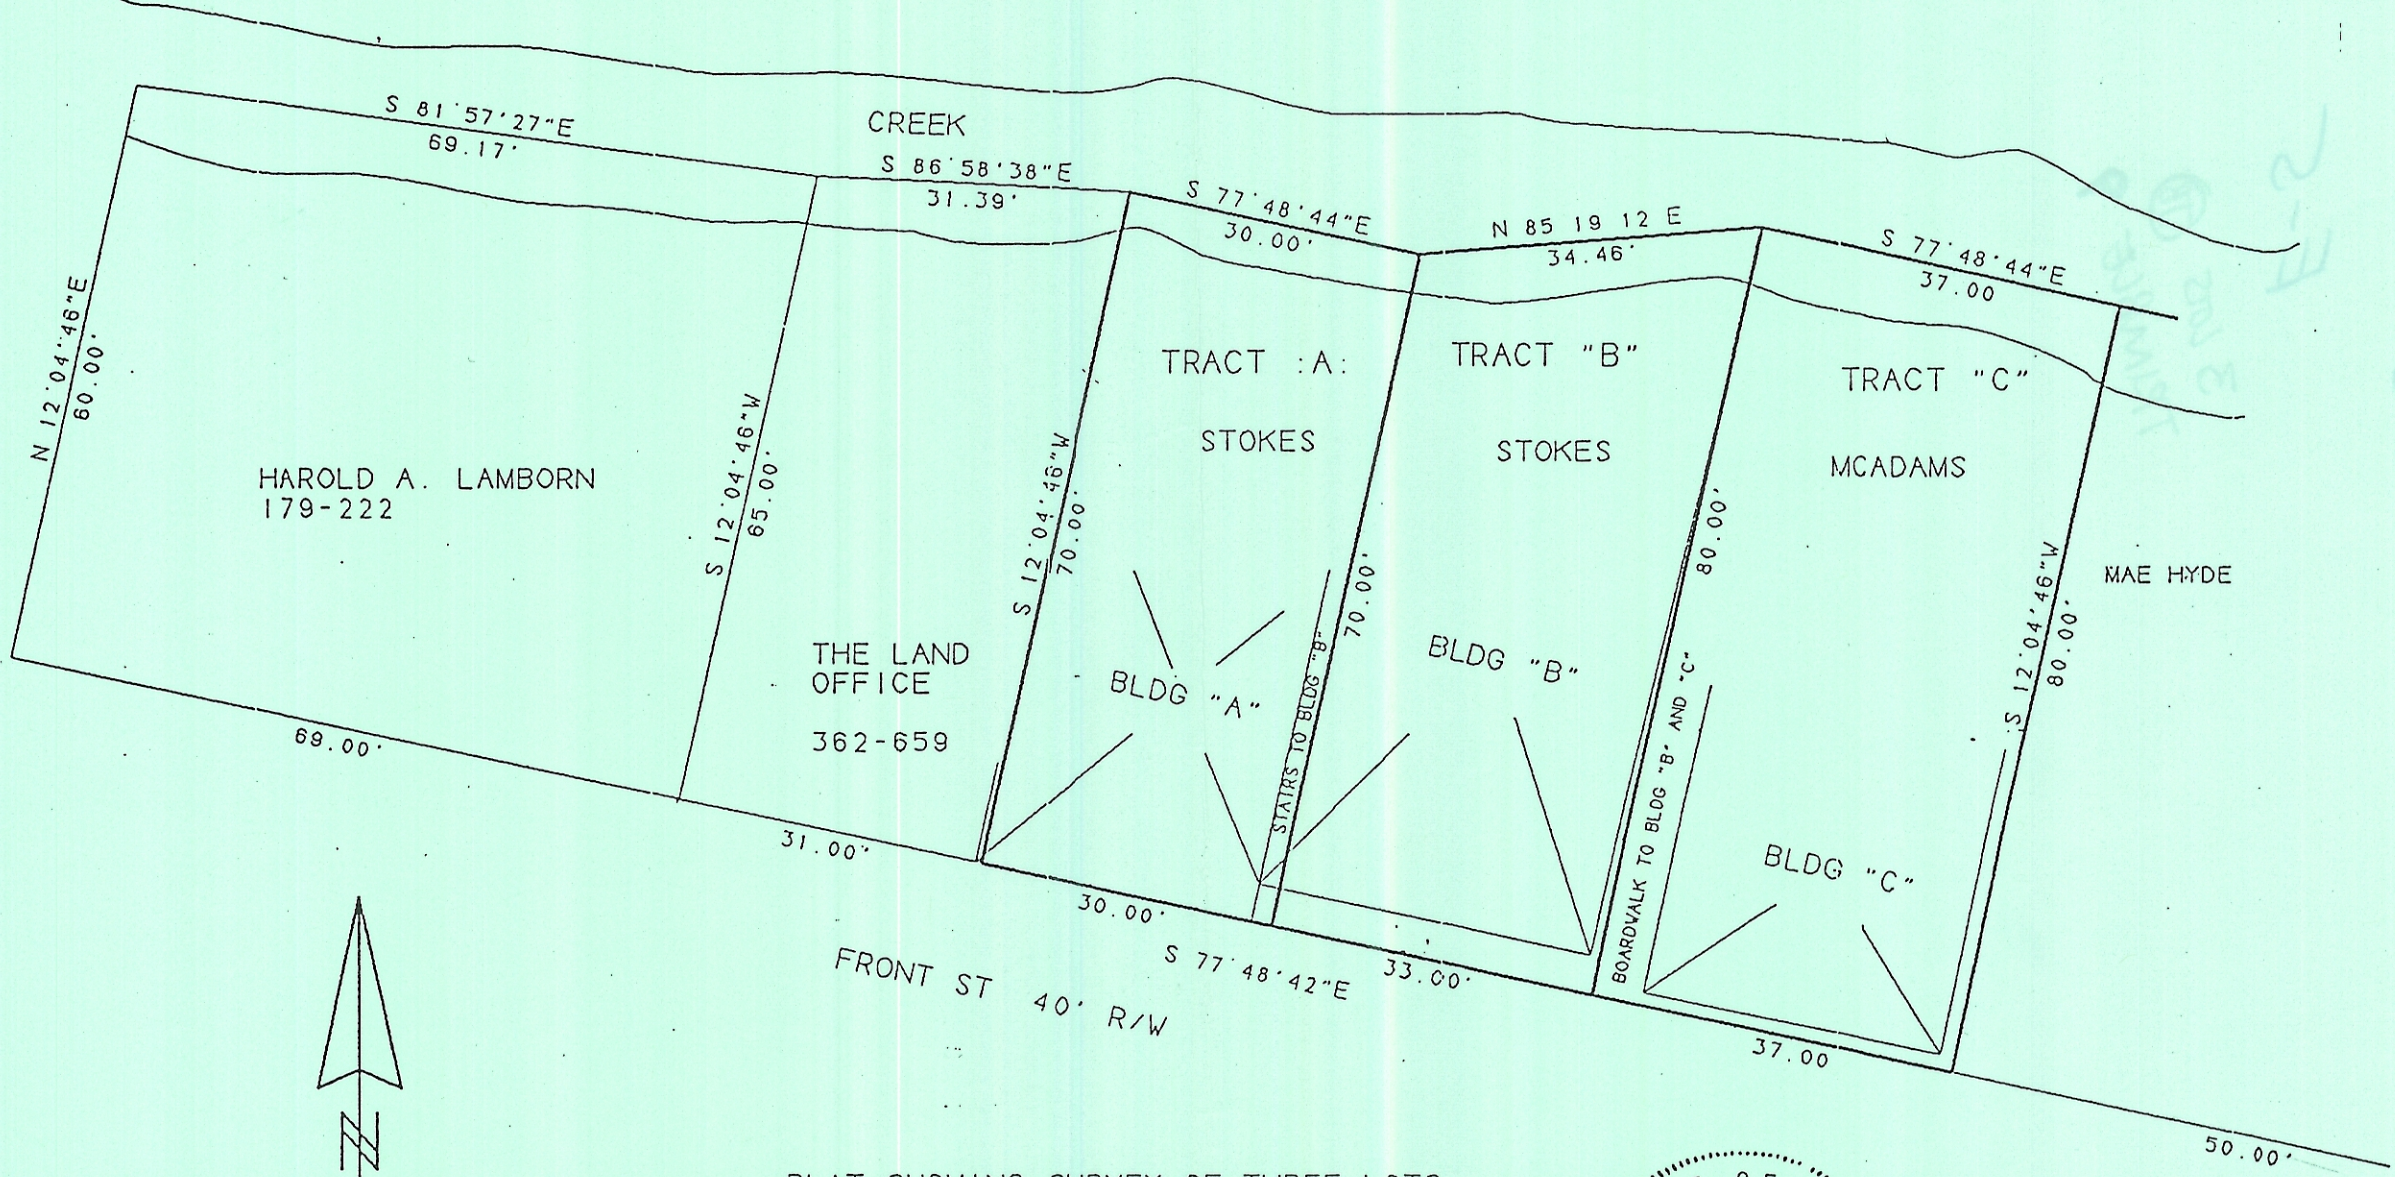



EXHIBIT A

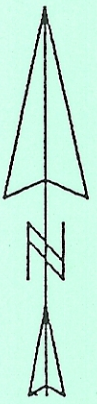

SCALE 1 INCH = 20 FEET

PLAT SHOWING SURVEY OF THREE LOTS
IN THE VILLAGE OF GLOUSTER
TRIMBLE TOWNSHIP, OHIO

SURVEYED JUNE 1996
John M. Branner
 JOHN M. BRANNER P. S. 6805
 12500 N. PEACH RIDGE ROAD
 ATHENS, OHIO 592-5778

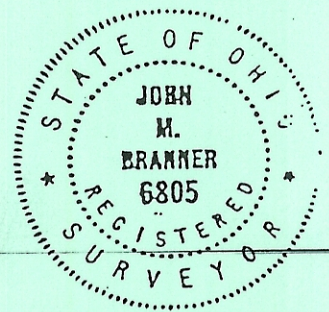

Chapman

WA

W/W