


WASHINGTON COUNTY
 (TROY TWP.)
 N.E. 1/4
 SECTION 18
 ATHENS COUNTY

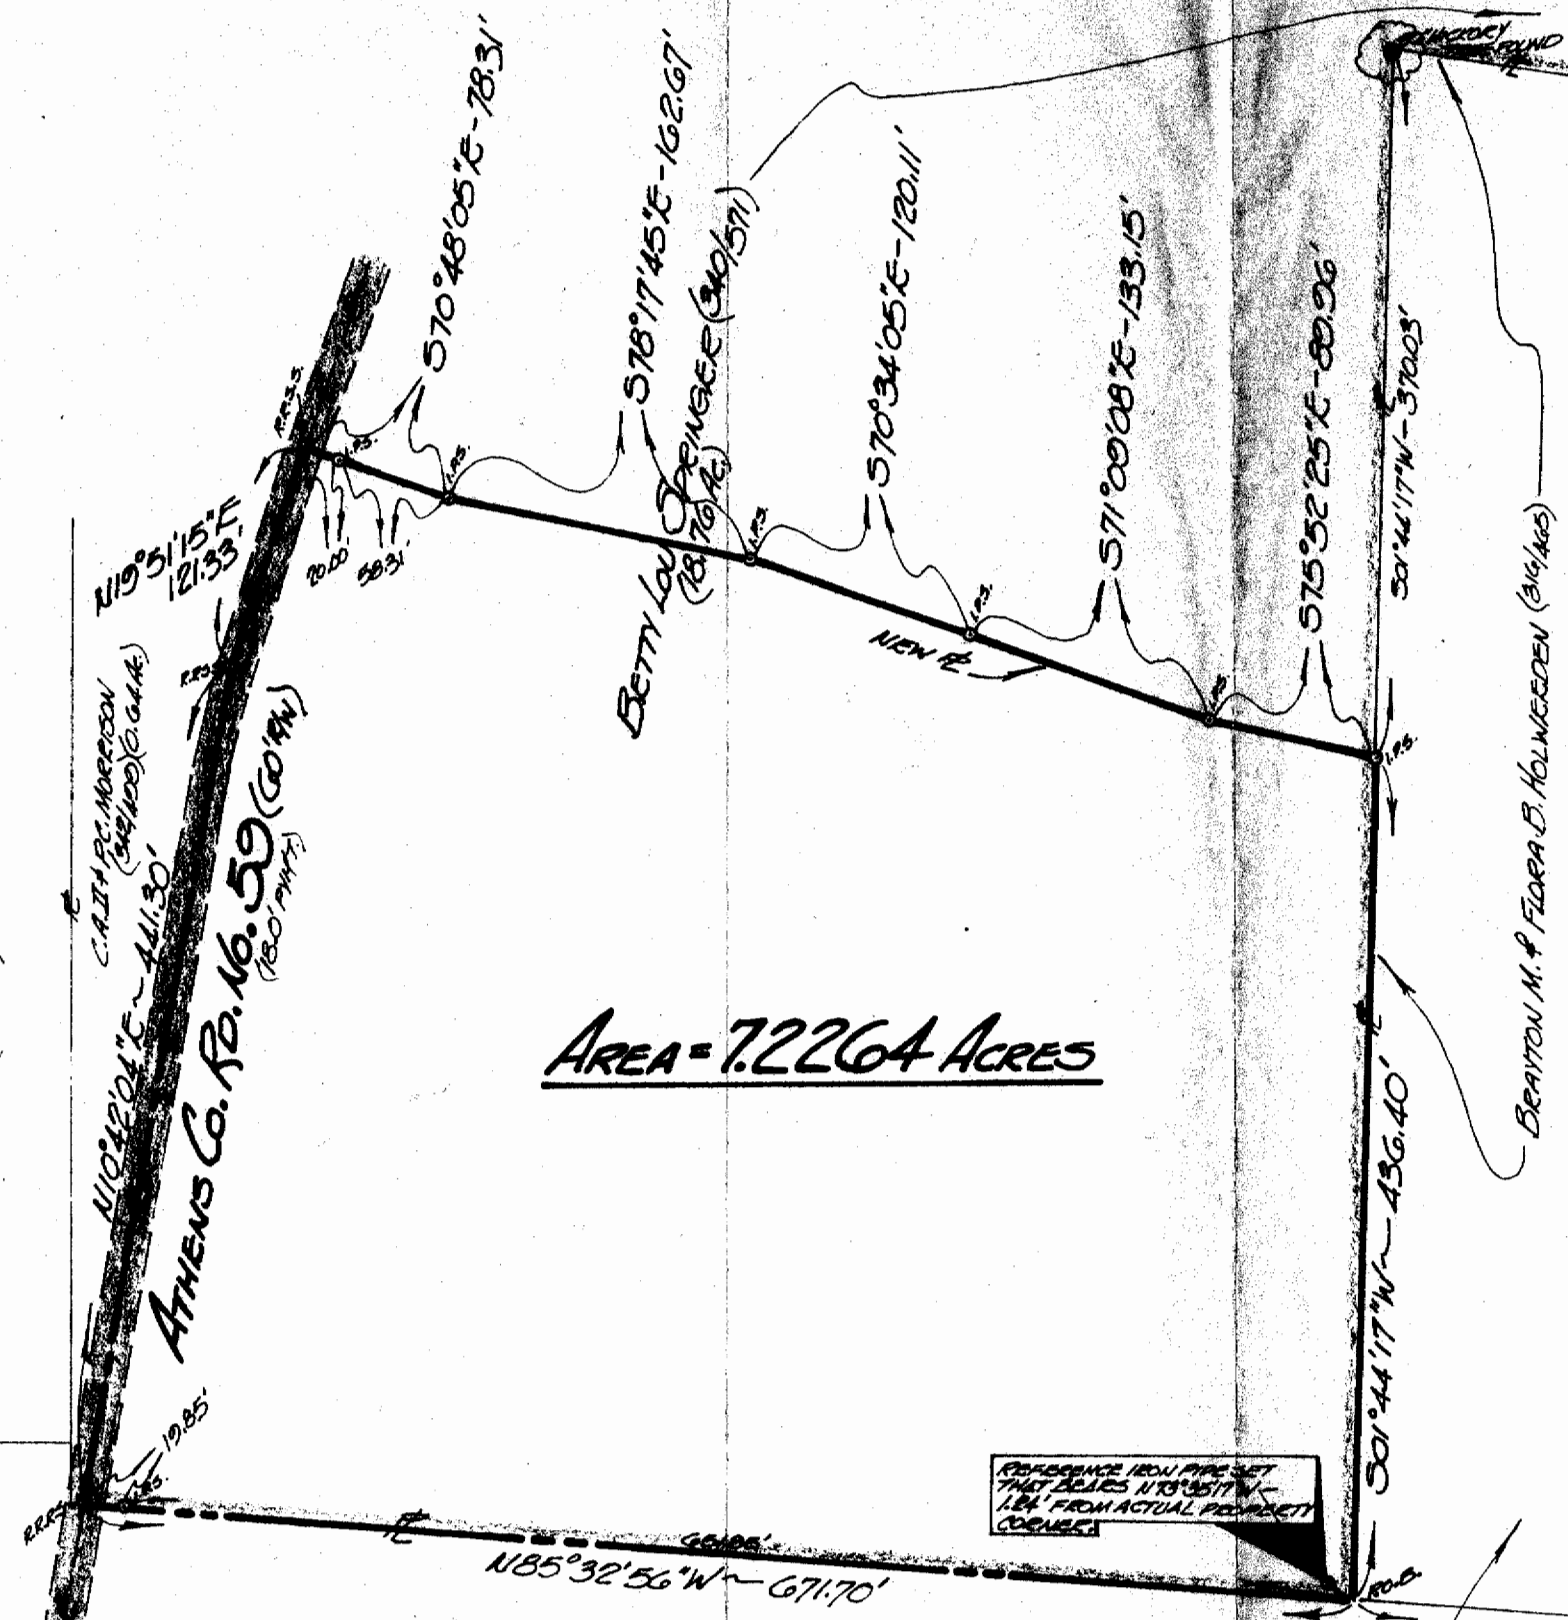

AREA = 7.2264 ACRES


SCALE: 1" = 100'

DIRS. = 3/4" IRON PIPE SET
 R.R.S.S. = RAILROAD SPIKE SET

REFERENCE IRON PIPE SET
 THAT LIES N10°35'17"W
 1.64' FROM ACTUAL PROPERTY
 CORNER

SECTION OF
 NORTH 1/2 OF
 SECTION 18

12

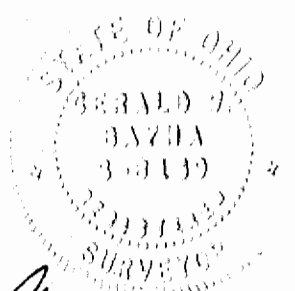

Gerald W. Bayha, P.S.

RONALD SPRINGER
 Route No. 1
 Little Hockings, Ohio, 45742

GERALD W. BAYHA, P.S.

REGISTERED PROFESSIONAL SURVEYOR No. 56139
 Route No. 5 - Box No. 204
 (Pleasant Hill) Athens, Ohio, 45701 - (614) 502-4358

PLAT OF SURVEY

OF A 7.2264 ACRE TRACT SITUATE IN THE N.E. 1/4
 OF SECTION 18 - TOWN 5-N - RANGE 11-W -
 TROY TOWNSHIP - ATHENS CO. - OHIO - U.S.A.

Drawn	Checked	Previous	Date	Ch. 16.
GB	GB		10 June 1978	#078-01

