

ing in Section 19, Town 5N, Range 11W, Troy Township,
Athens, Ohio, O.C.P. and more particularly described
as follows:

Beginning at an iron pipe which marks the north west corner
of a 20.24 Acre tract deeded to Jimmy L & Ruth
A. Putman in Deed Book 359-259,

Thence N 00° 29' E, 239.36 feet, passing iron pins at 66.65
and 209.36 feet to a RR
Spike in T-159,

Thence N 75° 39' E, 194.38 feet, to a RR Spike in T-159,
thence N 61° 42' E, 300.74 feet, to a RR spike in T-159,
thence N 63° 48' E, 258.52 feet, to a RR spike in T-159,
thence N 66° 21' E, 209.00 feet, to a RR spike in T-159,
thence N 48° 41' E, 278.29 feet, to a RR spike in T-159,
thence N 47° 13' E, 225.15 feet, to a RR spike in C.R.-59,
thence S 37° 06' E, 177.61 feet, to a RR spike in C.R.-59,
thence S 43° 16' E, 225.54 feet, to a RR spike in C.R.-59,
thence S 13° 55' W, 207.98 feet, to a RR spike in C.R.-59,
thence S 5° 24' E, 176.95 feet, to a Bolt in C.R.-59,
thence S 11° 28' W, 286.50 feet, to a RR Spike in C.R.-59,
thence West 1424.17 feet, passing iron pipes at 131.41,
467.20, 839.69, 978.53,
1,130.13, 1,337.19 feet to the
point of beginning and containing
19.47 acres.

Description checked for
Mathematical Accuracy
ATHENS COUNTY
ENGINEERING OFFICE

BY: Charles Mohney


DATE: 10-24-81

Subject to all legal highways and easements of record.
Grantor claims title for this land by deed book 349-221.

Description checked for
 Mathematical Accuracy
 ATHENS COUNTY
 ENGINEER'S OFFICE

BY: Charles Mahoney

DATE: 10-26-81

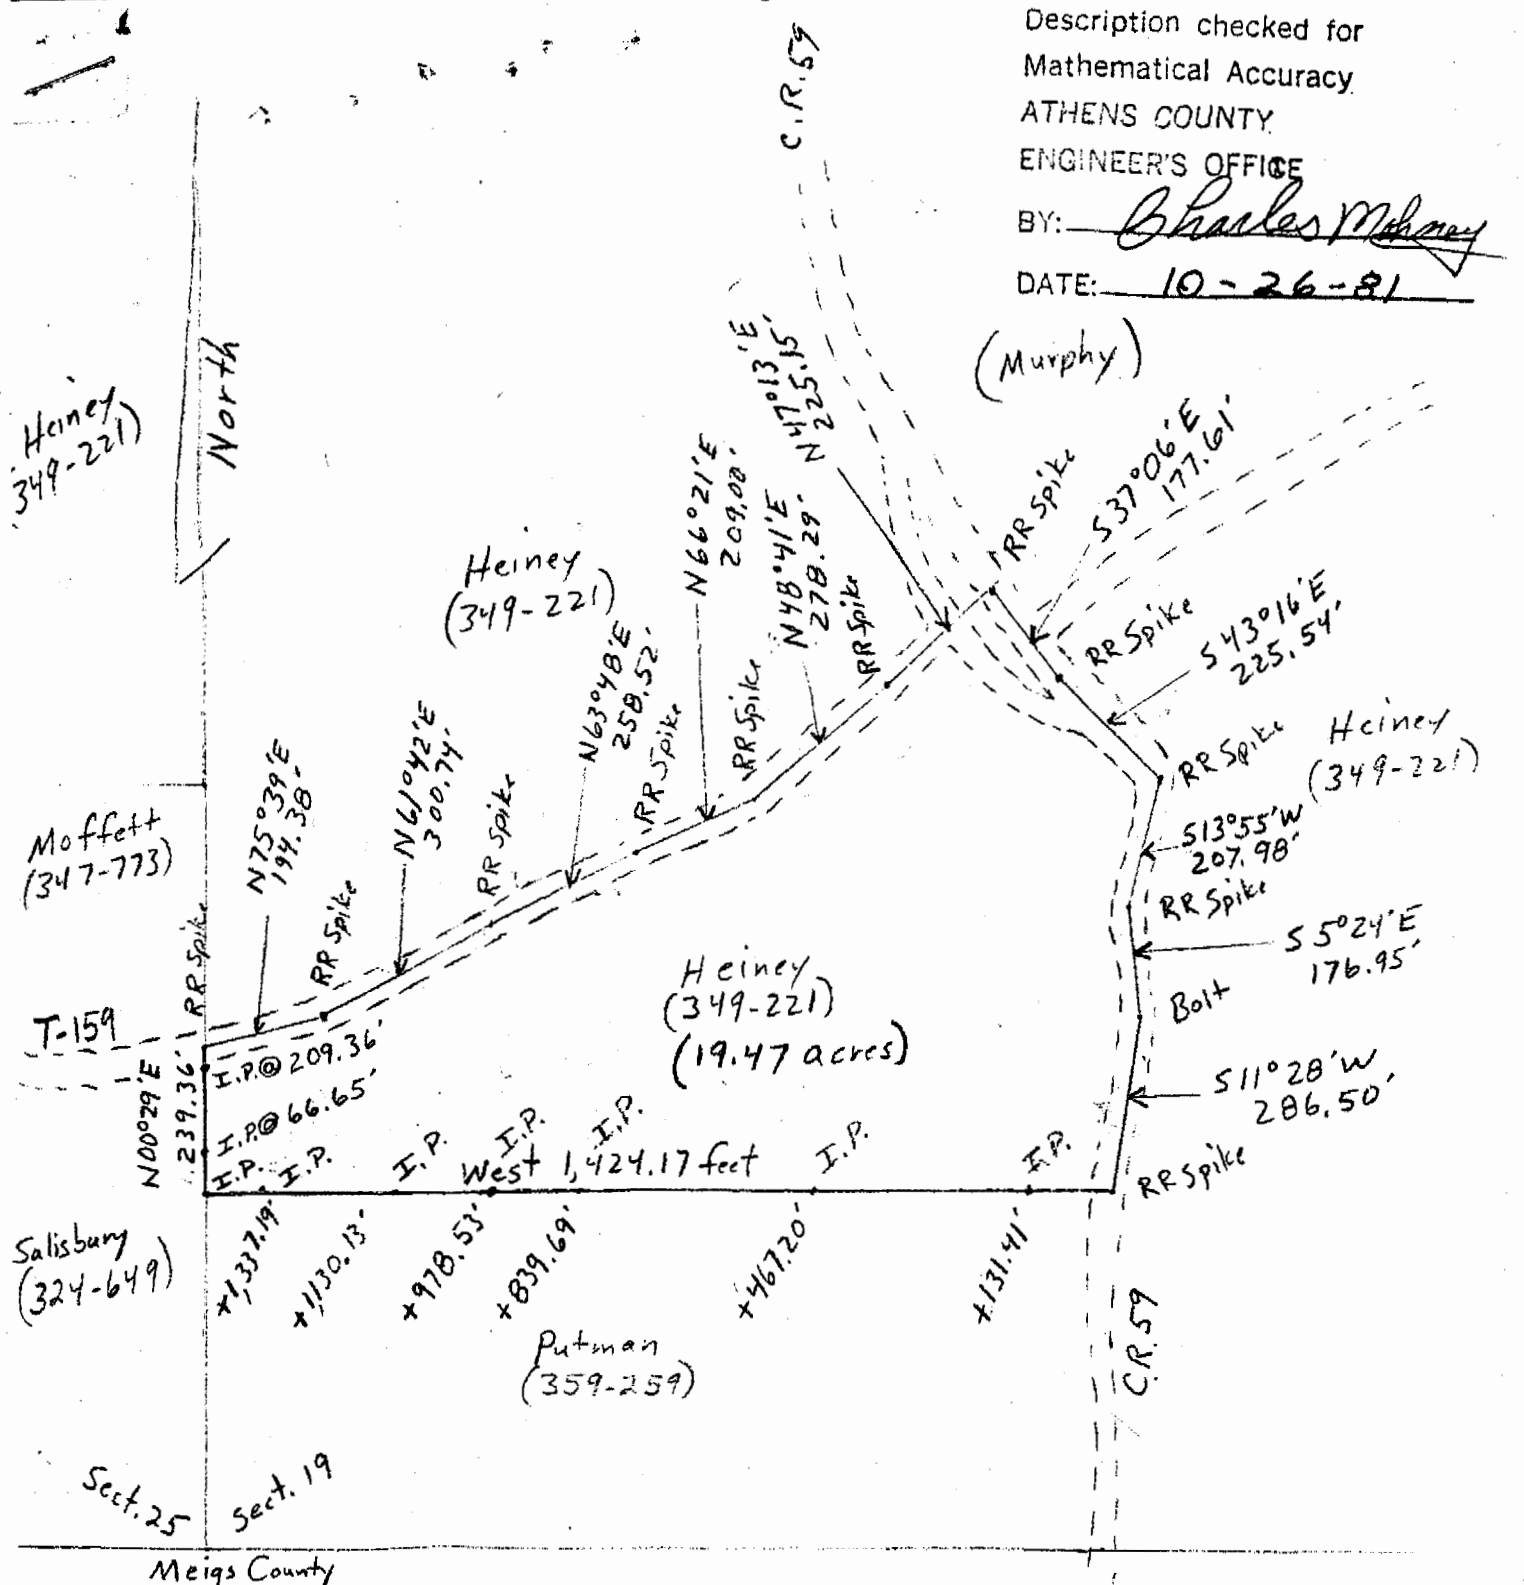

Plat of Survey

Prepared For: Mr. George E. Heiney State: Ohio
 By: Archie W. Stanley Jr. County: Athens
 Professional Surveyor TWP: Troy
 Registration 5-6345 Range: 11W
 Town: 5N
 Section: 19

Date: 10-25-81
 Scale: 1" = 300 feet

Archie W. Stanley Jr.