


S 79° E 46.51'  
BEGIN IN DRAIN

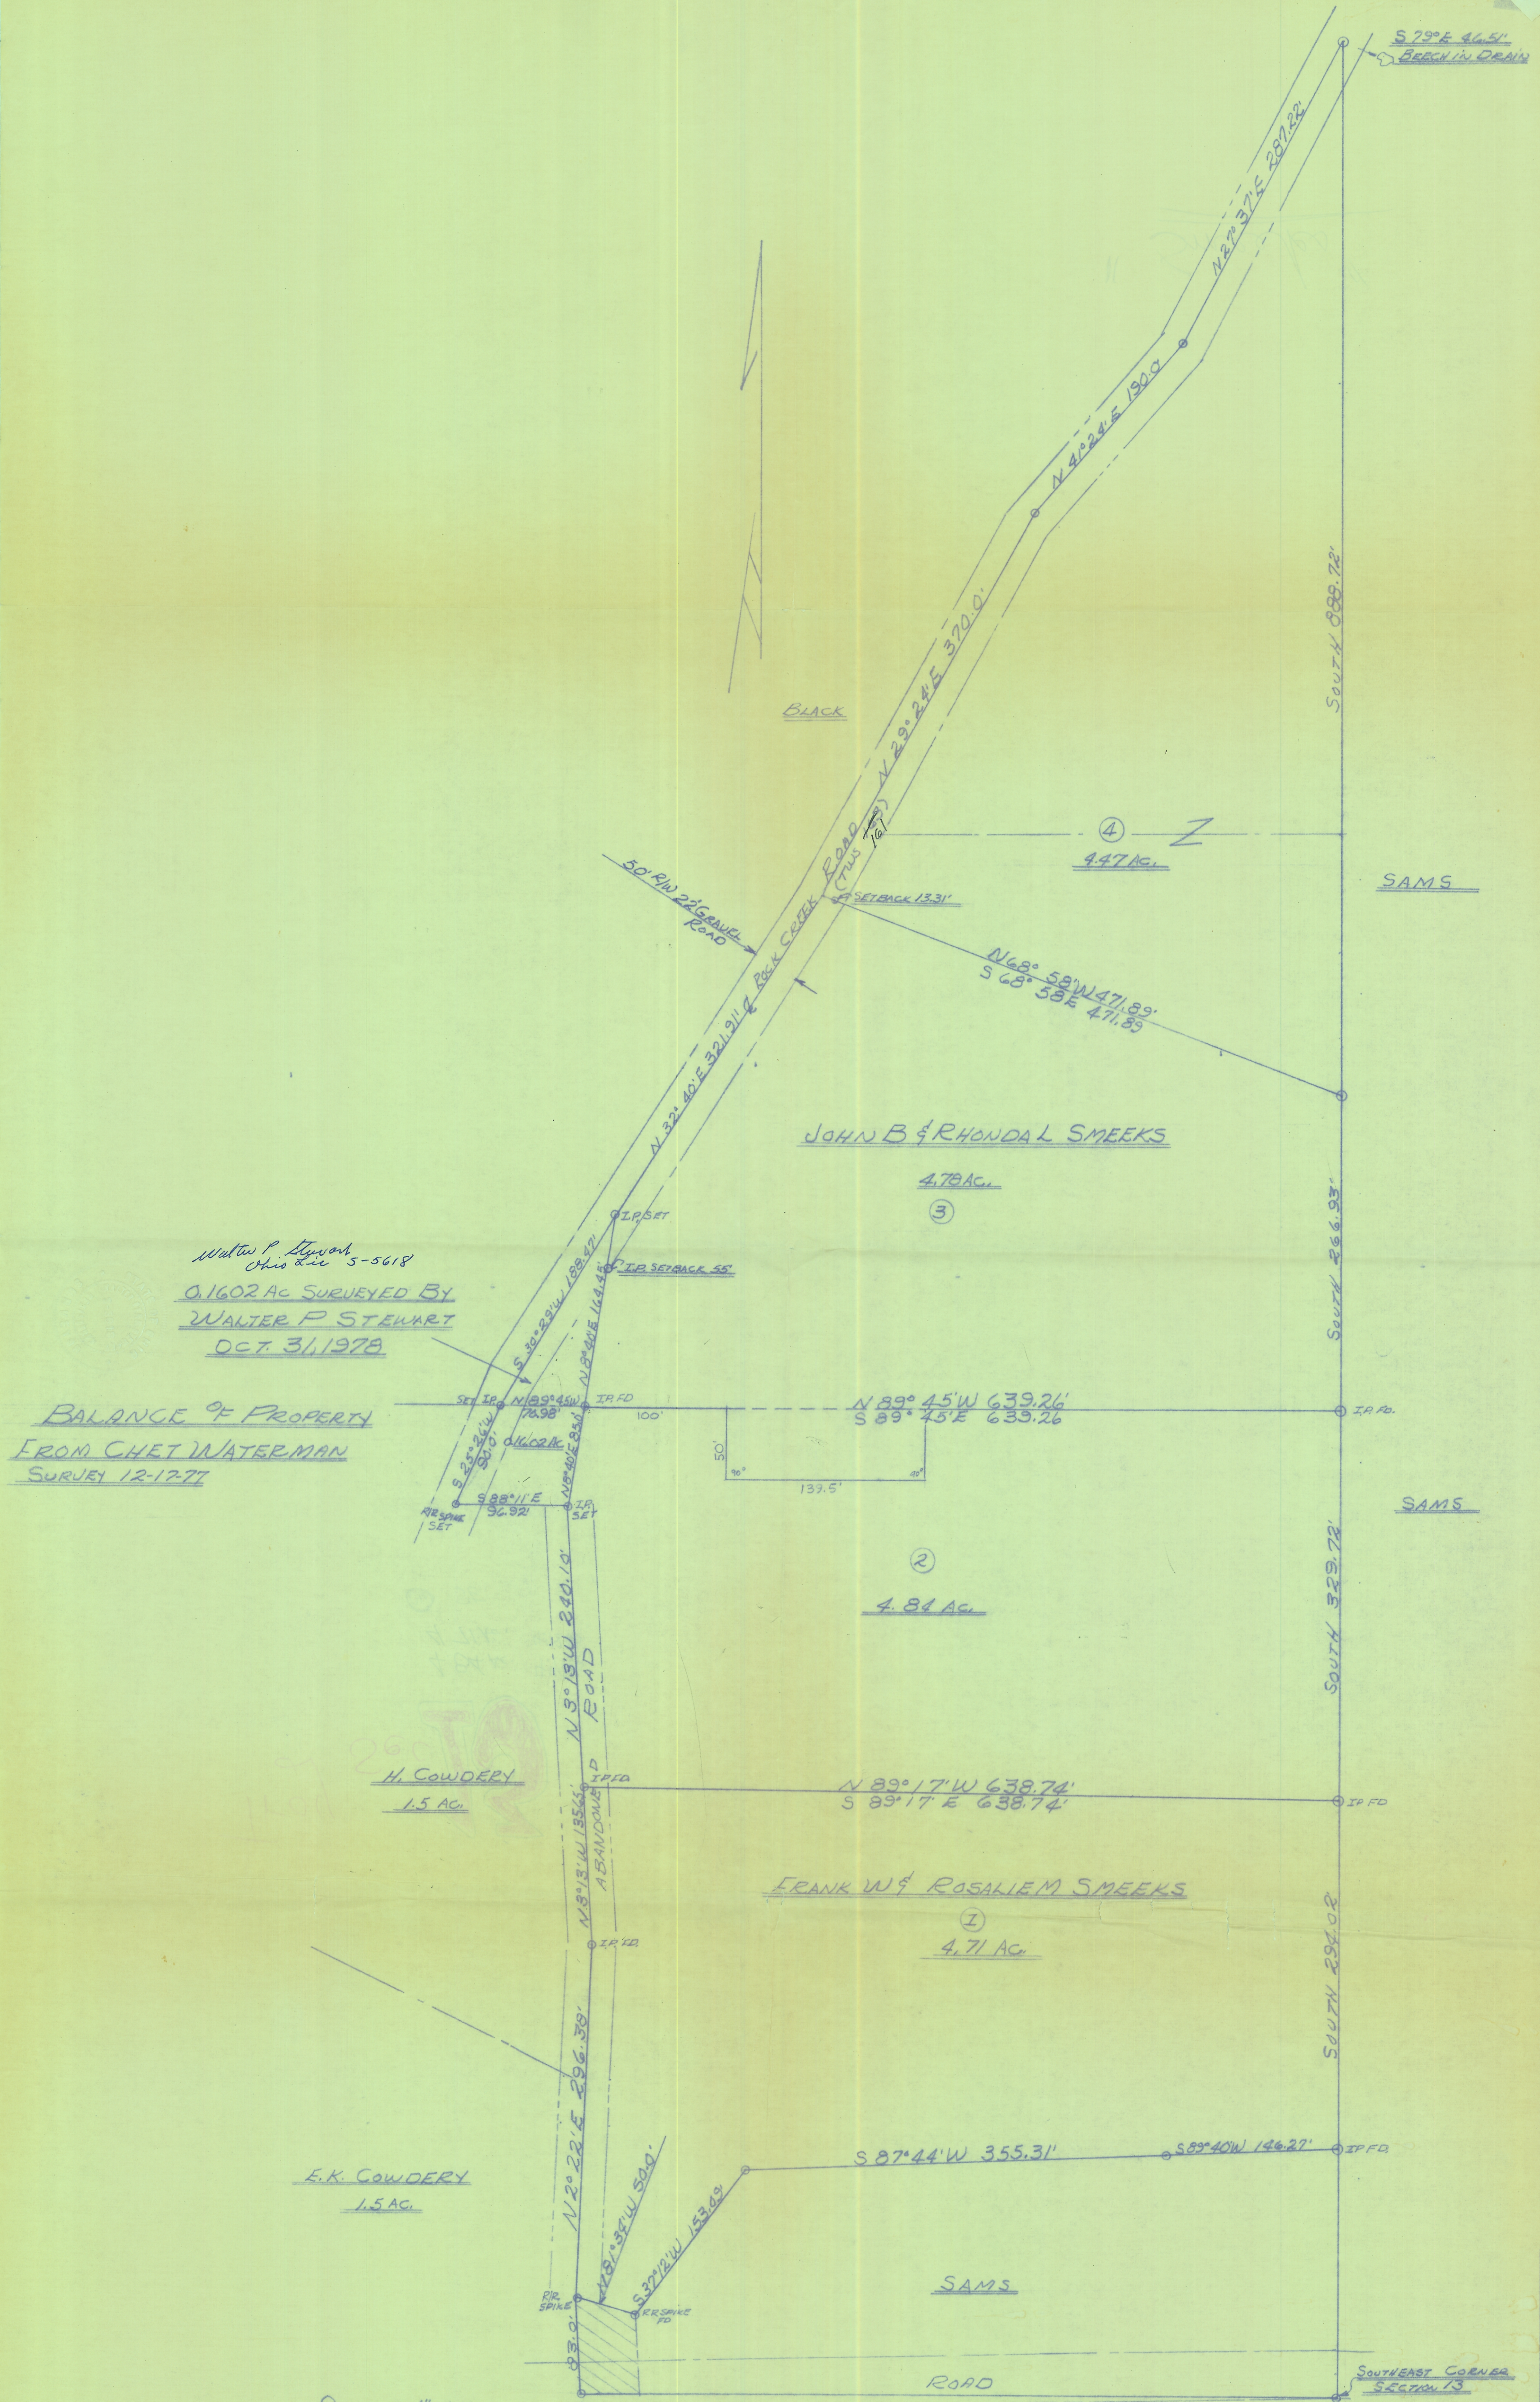

Walter P. Stewart  
Ohio Lic 5-5618  
0.1602 AC SURVEYED BY  
WALTER P STEWART  
OCT. 31/1978

BALANCE OF PROPERTY  
FROM CHET WATERMAN  
SURVEY 12-17-77

H. COWDERY  
1.5 AC.

E.K. COWDERY  
1.5 AC.

JOHN B & RHONDA L SMEEKS

FRANK W & ROSALIE M SMEEKS

SCALE 1"=50'  
60'

PLAT OF SMEEKS DIVISION  
FOR JOHN B & RHONDA L SMEEKS

TROY TOWNSHIP - SECTION 13 - TOWN 6 - RANGE 11 - ATHENS CO. OHIO