


DON & JANET JEFFERS PROPERTY
 PLAT OF REMAINING ACREAGE
 25.342 ACRES
 FRAC. 18, SEC. 20, TOWNSHIP, RANGE 11, TROY, TWP.
 ATHENS CO., OHIO

PREPARED BY
 EVANS, MECHWART, HAMBLETON & TILTON, INC.
 CONSULTING ENGINEERS & SURVEYORS
 GAHANNA, OHIO ATHENS, OHIO
 SCALE: 1" = 100' APRIL, 1975

William M. Watkins
 REGISTERED SURVEYOR # 5516

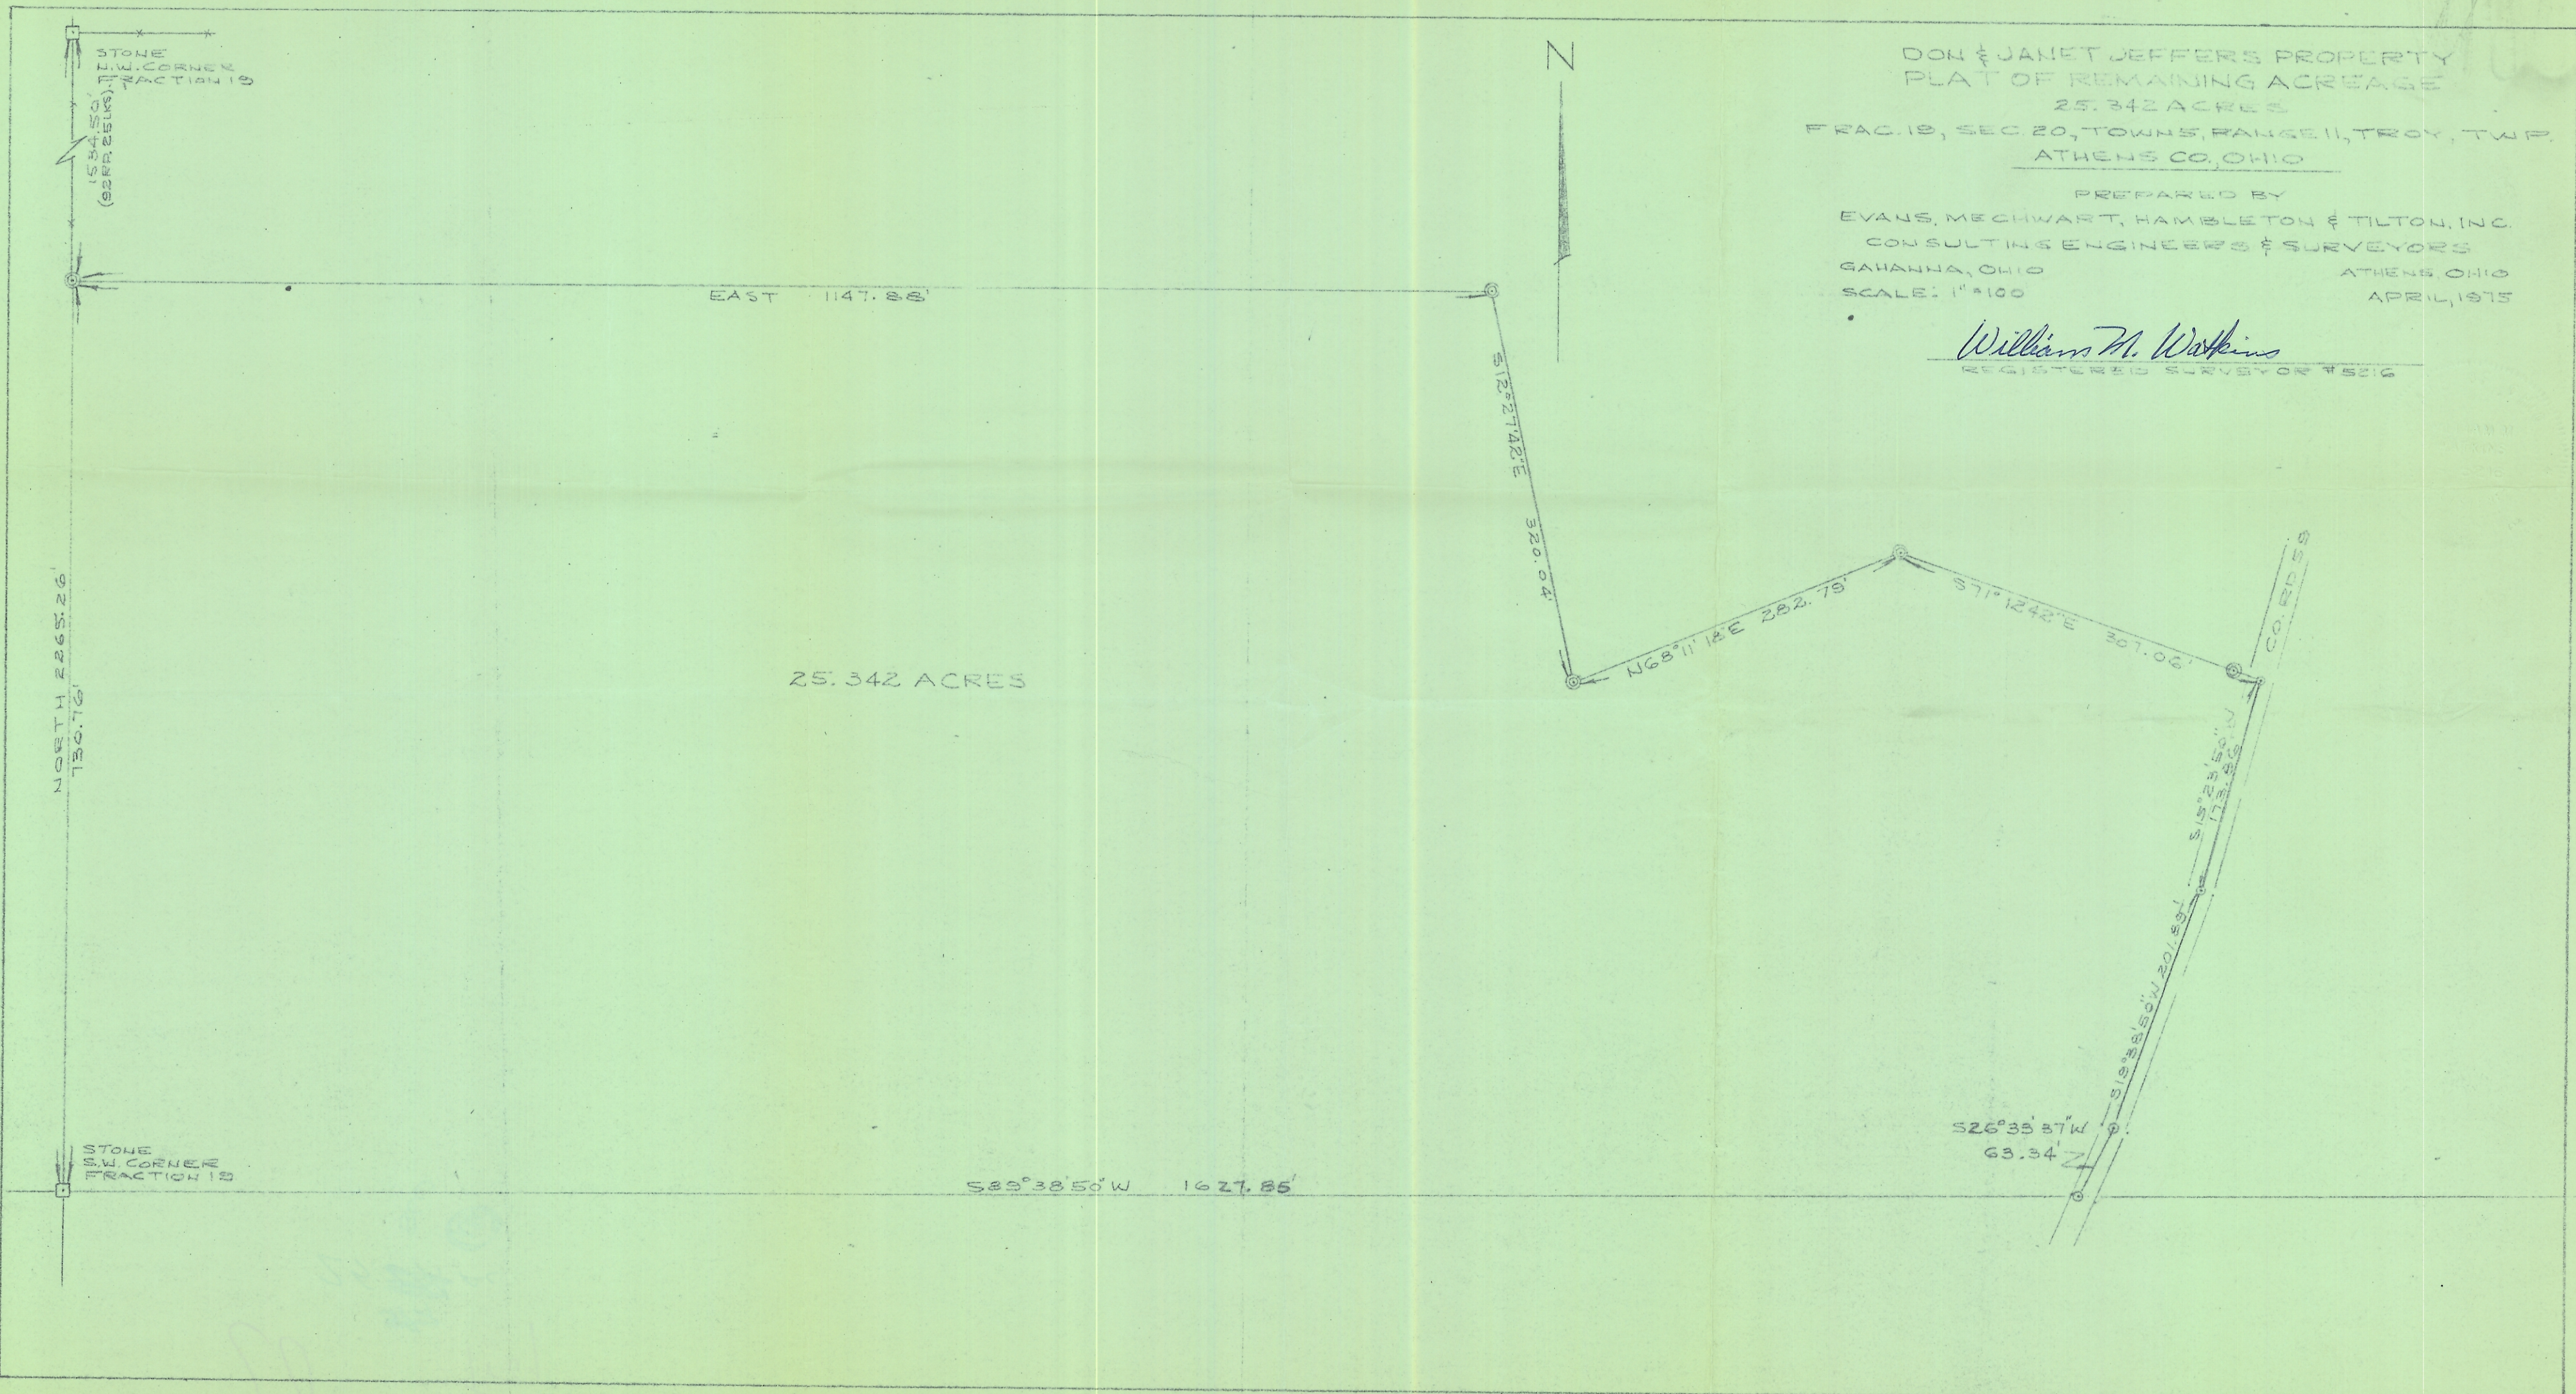

25.342 ACRES

EAST 1147.88'

NORTH 2265.26'
 130.76'

S89°38'50"W 1627.85'

S26°35'37"W
 63.34'

S12°27'42"E
 320.04'

N68°11'12"E 282.75'

S71°12'42"E 307.06'

S15°23'50"W
 173.95'

S18°38'50"W 201.89'

CO. ED. 59

STONE
 ALICE
 CORNER
 ACTION 19

STONE
 CORNER
 ACTION 19