



W.R. & BEATRICE E.  
HUFFMAN  
229/538

JOHN C. JR. &  
DEBORAH L. SPROUSE  
313/117

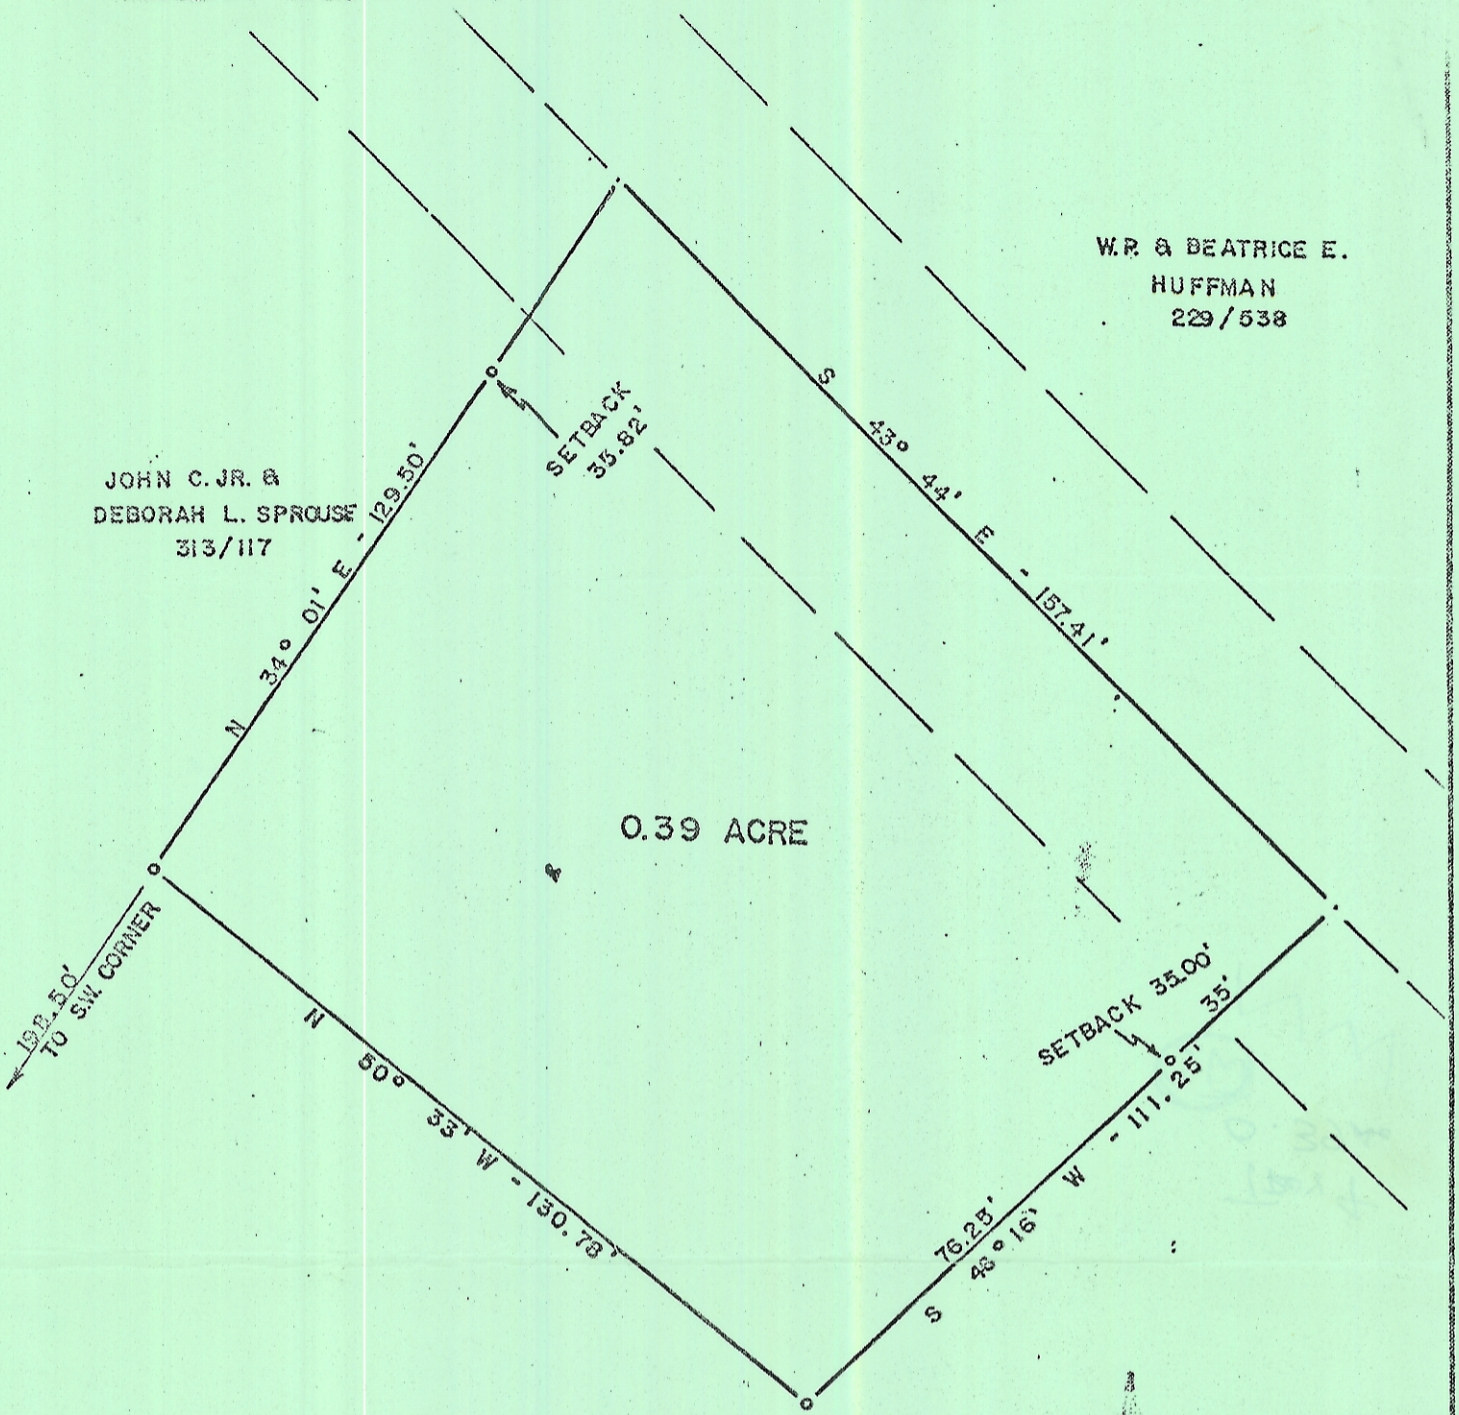

EDWIN O. & VIOLA  
DUNLAP  
257/12

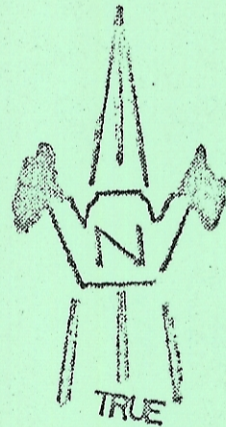

DATE SURVEYED: 7/25/74

SCALE: 1" = 30'

PLAT OF 0.39 ACRE

Surveyed For EDWIN DUNLAP

Subdivision \_\_\_\_\_

Township TROY Section 4, Town 5 N, Range 11 W

Corporation \_\_\_\_\_

County ATHENS State OHIO

*Chet Waterman*  
 CHET WATERMAN, P. E.  
 Registered Surveyor #5319 (Ohio)  
 Registered Engineer #26389 (Ohio)  
 Registered Engineer #3788 (W. Va.)  
 Licensed Surveyor #12 (W. Va.)  
 Invoice No. 74003-341

References:  
DEED: 253 PAGE 23 12  
 \_\_\_\_\_  
 \_\_\_\_\_  
 \_\_\_\_\_