


NASSAU ST.

OHIO STREET

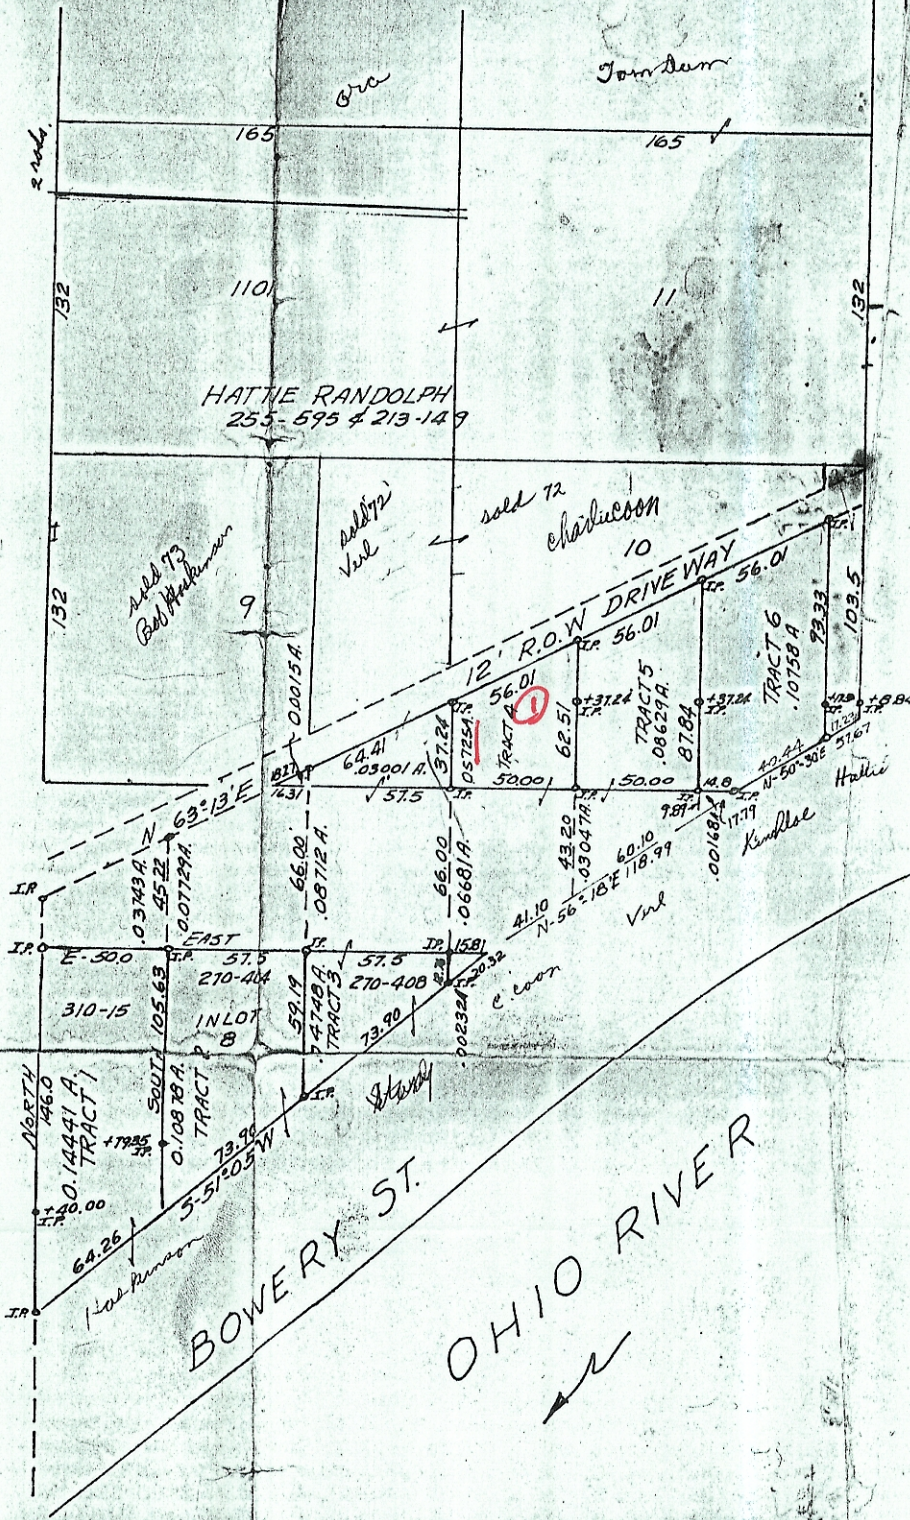

SURVEY OF (3) TRACTS LOCATED IN THE VILLAGE OF HOCKINGPORT SECTION 7, TOWN 5 NORTH, RANGE 11, WEST, TROY TWP ATHENS Co., OHIO

TRACT (1) SOLD TO CHARLES WHITE & WIFE (Now - ROBERT W & NARMA G. HOSKINSON)

" (2) " " ROBERT HOSKINSON & WIFE

" (3) " " VERL WHETSTONE & WIFE

SOLD BY HATTIE RANDOLPH

SURVEYED BY FA. DIXON

SCALE 1"=50 APRIL 7, 1966

SURVEY OF TRACTS (4), (5), & (6) SEPTEMBER 2, 1972

TRACT (4) SOLD TO CHARLES F & BETTY J. COON

(5) " " CHARLES V. & MARY B. JUNOD

(6) " " Earl White

