


C. Tim Newman  
Professional Surveyor

66 Elmwood Place  
Athens, Ohio 45701

(740) 594-1884  
(740) 591-5269

# Exhibit B

Plat of Survey of 0.276 Acres  
Situated in Town 5, Range 11, Troy Township,  
Section 7, Village of Hockingport,  
Athens County, Ohio.  
Surveyed July 2013

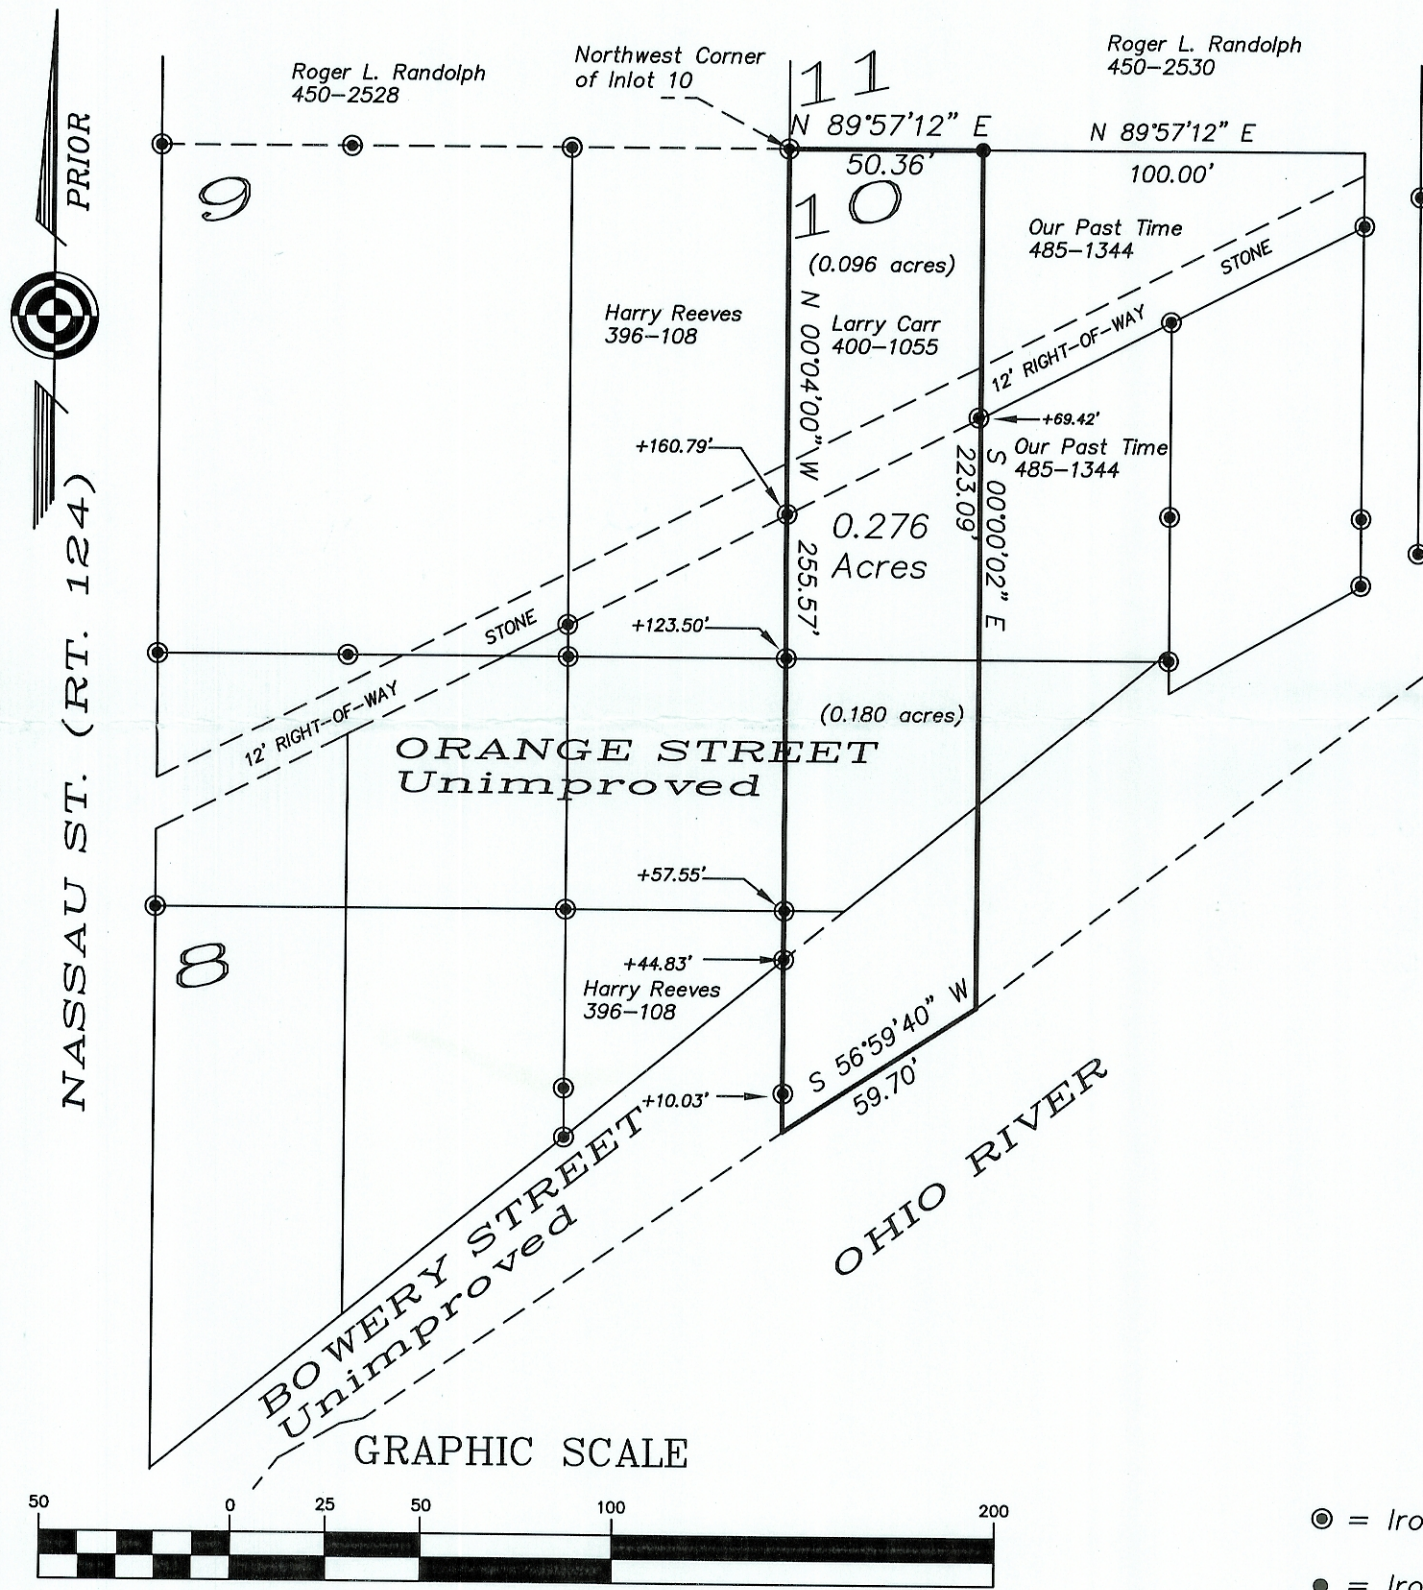


*Charles T. Newman*  
Charles T. Newman

Deed Reference: Official Record Book 400, Page 1055-1056  
Tax Parcels:  
L010070108700 (0.180 acres)  
L010070108400 (0.096 acres)

Description Checked for  
Mathematical Accuracy  
Athens County  
ENGINEER'S OFFICE  
BY: *W. Williams*  
DATE: *7/25/13*

Description Approved  
Jill A. Thompson  
Athens County Auditor

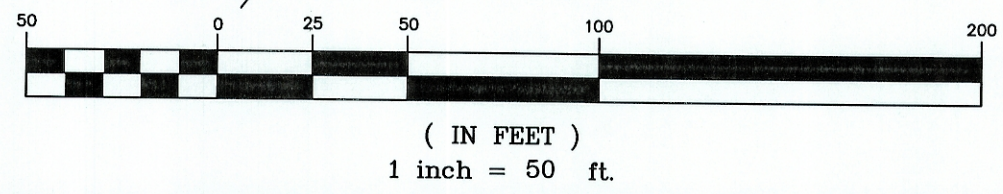

- ⊙ = Iron Pin Found
- = Iron Pin Set