

ENVELOPE: 411B
VACATING 15' ALLEY -
NEW STREET NORTH
GLOUSTER

AFFIDAVIT PROOF OF PUBLICATION

STATE OF OHIO, ATHENS COUNTY SS:

R. H. Kuykendall, being first duly sworn,
says that he is the publisher of The Glouster Press, a newspaper
of general circulation in the Village of Glouster, and that copies
of Ordinances Nos. 653 and 654, attached hereto and made a part
hereof, was published once a week for two consecutive weeks, be-
ginning on the 25th day of September, 1969, and ending on the
6th day of October, 1969, in said newspaper.

R. H. Kuykendall
Sworn to before me and signed in my presence this 10th
day of October, 1969.

FRANCIS D. WHITE
NOTARY PUBLIC - STATE OF OHIO
MY COMMISSION HAS NO EXPIRATION DATE
Francis D. White
Notary Public, Athens
County, Ohio.

Legal Notice

ORDINANCE NO. 654
To vacate a 15 foot alley 160 feet
long from New Street North to an
alley.

WHEREAS, on the 4th day of
September, 1969, Ernest Byers and
Henry W. Shafer and Ellen Shafer,
his wife, being all of the abutting
property owners, presented a writ-
ten consent to the vacation of the
alley between the points described
as:

Beginning at a point 15 feet East
of the Northeast corner of Lot No.
552 in Wassall Fire Clay's Sub Divi-
sion of Lots in Barbour & Braun's
Addition to Sedalia (now Glouster)
and being the Northwest corner of
Lot No. 916 in said Sub Division;
thence South along said West line
of said Lot No. 916 a distance of
160 feet to a point (being the
Southwest corner of said Lot No.
916); thence West 15 feet along the
North line of New Street to a
point (being the Southeast corner
of Lot 914 in said Sub Divisi-
on); thence North along the East
line of Lots 914, 915 and 552, a dis-
tance of 160 feet to a point (the
Northeast corner of Lot 552); then-
ce East 15 feet to a point, the
place of beginning, and

WHEREAS, Council upon con-
sideration of the matter presented
by said abutting property owners
is of the opinion that there is good
cause for vacating said alley and
that it will not be detrimental to
the general interest, and ought to
be made.

NOW THEREFORE, be it ord-
ained by the Council of the Village
of Glouster, State of Ohio:
Section 1. That the 15 foot alley
160 feet long from New Street
North to an alley be and the same
is hereby vacated.

Section 2. That this ordinance be
and remain in full force and effect
from an after the earliest period
allowed by law.

Malcolm Higgins
President of Council
Passed this 18th day of Septem-
ber, 1969. Attest, Gladys Richards,
Clerk of Council.
Approved Sept. 18, 1969, Thomas
Williams, Jr., Mayor.

ORDINANCE NO. 653
To vacate a 10 foot alley 160
feet long from New Street North
to an alley.


WHEREAS, on the 4th day of
September, 1969, Ernest Byers,
Harley J. Kittle, Cyrus M. Rock-
and remain in full force and effect
hold, being all of the abutting pro-
perty owners, presented a written
consent to the vacation of the alley
between the points described as:
Beginning at a point 10 feet
East of the Northeast corner
of Lot No. 916 in Wassall Fire
Clay's Sub Division of Lots in Bar-
bour & Braun's Addition to Sedal-
ia (now Glouster);
And being the Northwest corner
of Lot No. 917 in said Sub Division;
thence South along the West side
of lots 917, 918 919, and 920, a
distance of 160 feet to a point (bei-
ng the Southwest corner of said
Lot No. 920); thence West 10 feet
along the North line of New Street,
to a point (being the Southeast cor-
ner of Lot No. 916); thence North a
distance of 160 feet to a point (the
Northeast corner of Lot No. 916);
thence East 10 feet to a point, the
place of beginning, and

WHEREAS, Council upon con-
sideration of the matter presented
by said abutting property owners
is of the opinion that there is good
cause for vacating said alley and
that it will not be detrimental to
the general interest, and ought to
be made.

NOW THEREFORE, be it ord-
ained by the Council of the Village
of Glouster, State of Ohio:
Section 1. That the 10 foot alley
160 feet long from New Street
North to an alley be and the same
is hereby vacated.

Section 2. That this ordinance be
and remain in full force and effect
from and after the earliest period
allowed by law.

Malcolm Higgins
President of Council
Passed this 18th day of Septem-
ber, 1969. Attest, Gladys Richards,
clerk of council.
Approved: Sept. 18, 1969, Thomas
Williams, Jr., Mayor.

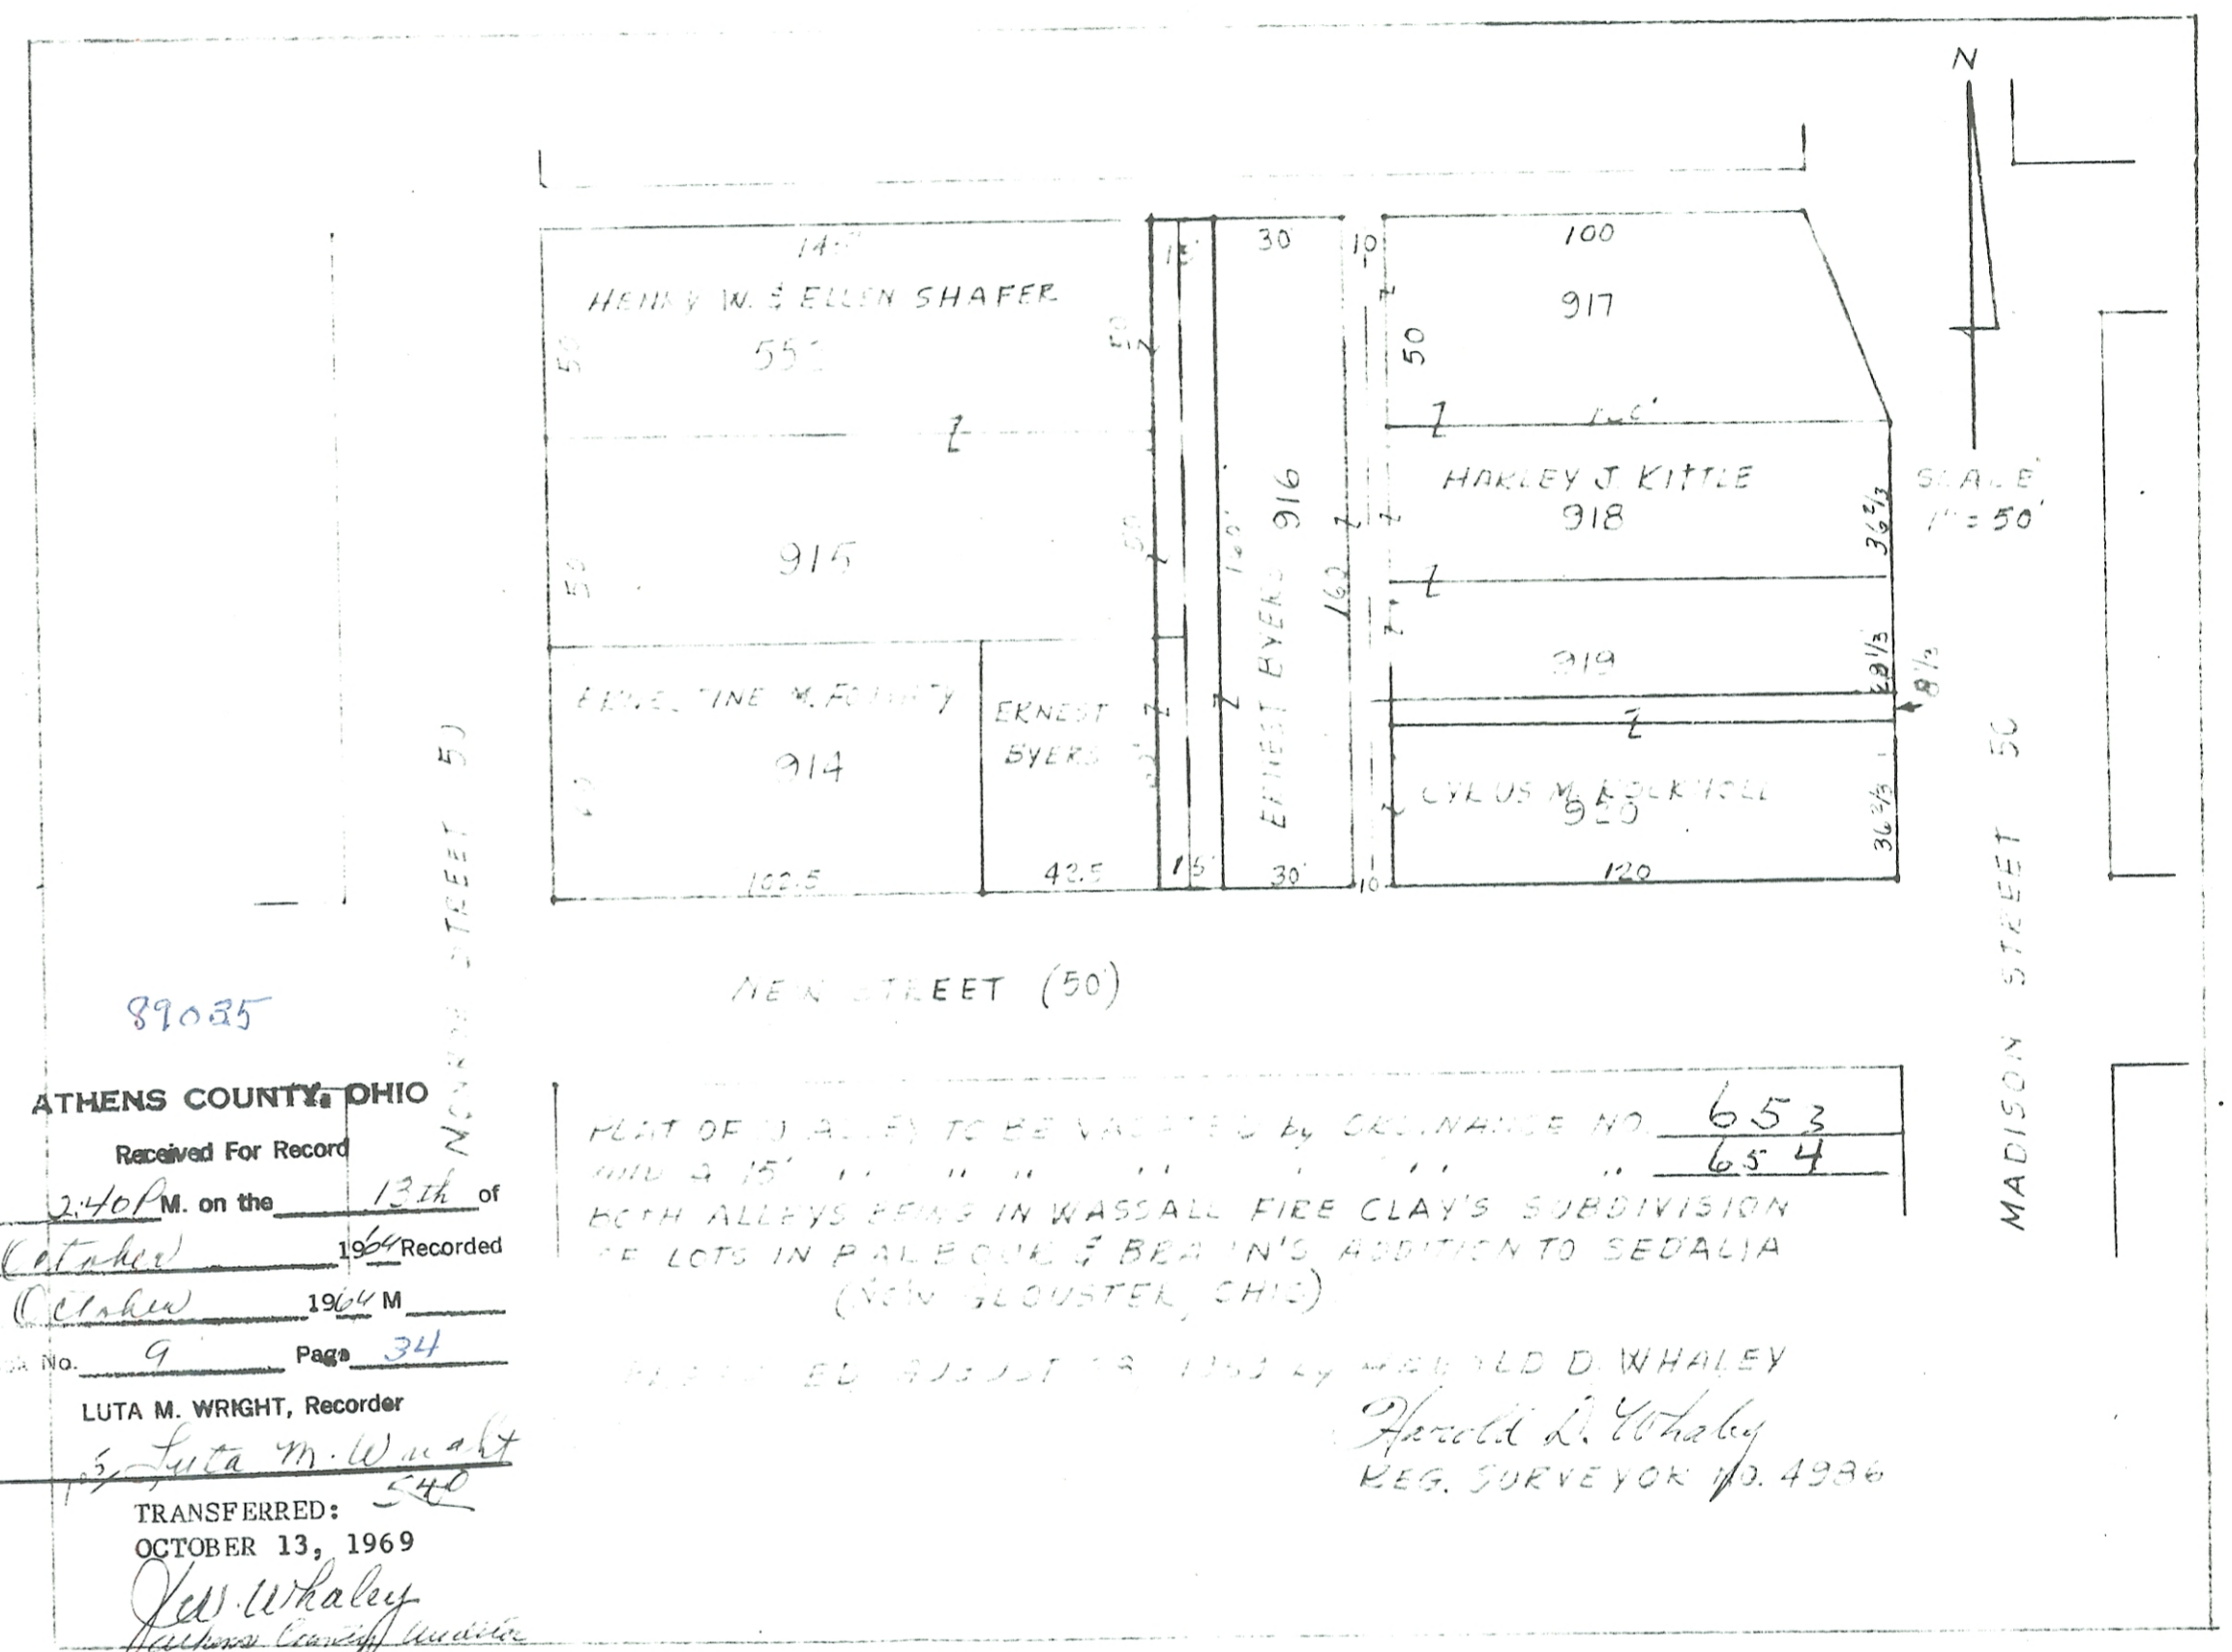

ATHENS COUNTY, OHIO
Received For Record
at 2:40 P.M. on the 13th of
October 1969
Book 9 Page 34
LUTA M. WRIGHT, Recorder
TRANSFERRED:
OCTOBER 13, 1969
Luta M. Wright
Francis D. White

PLAT OF 15' ALLEY TO BE VACATED BY ORDINANCE NO. 653
AND A 10' ALLEY TO BE VACATED BY ORDINANCE NO. 654
BOTH ALLEYS BEING IN WASSALL FIRE CLAY'S SUBDIVISION
OF LOTS IN BARBOUR & BRAUN'S ADDITION TO SEDALIA
(NOW GLOUSTER, OHIO)
PREPARED AUGUST 12, 1969 BY HAROLD D. WHALEY
Harold D. Whaley
REG. SURVEYOR No. 4226