

ENVELOPE: 307B
VAUGHN BROTHERS SUBDIVISION
SECTION 24 & 30
YORK TWP

Know all men by these presents that we, Charles and Isaac Vaughn, owners of the land delineated on this plat, hereby acknowledge the making of the same to be our voluntary act and deed, and do hereby dedicate the street and alleys shown hereon to the public use forever.

Charles Vaughn (signed)
Isaac Vaughn (signed)

State of Ohio, Athens County ss.
Before me, a Notary Public in and for said County, personally appeared Charles and Isaac Vaughn, who acknowledged the signing of the above instrument to be their separate voluntary acts and deeds, in witness whereof I have signed my name and affixed my notarial seal this 22nd. day of July, 1950



Ed. C. Evans (signed)
ED. C. EVANS
NOTARY PUBLIC, ATHENS COUNTY, OHIO
MY COMMISSION EXPIRES FEB 3, 1951

APPROVED AND ACCEPTED JULY 24, 1950


Charles Bolin (signed) Athens County Commissioner

Fred C. Sheffer (signed)

Transferred July 24, 1950 Ralph Elliott (signed)
County Auditor

16782
ATHENS COUNTY, OHIO
Received For Record
at 8 A.M. on the 2nd of
August 1950 Recorded
Aug 2 1950 in Plat
Book No. 7 Page 227
CLAUDIS E. CHAPPEL, Recorder

Fee \$8.00

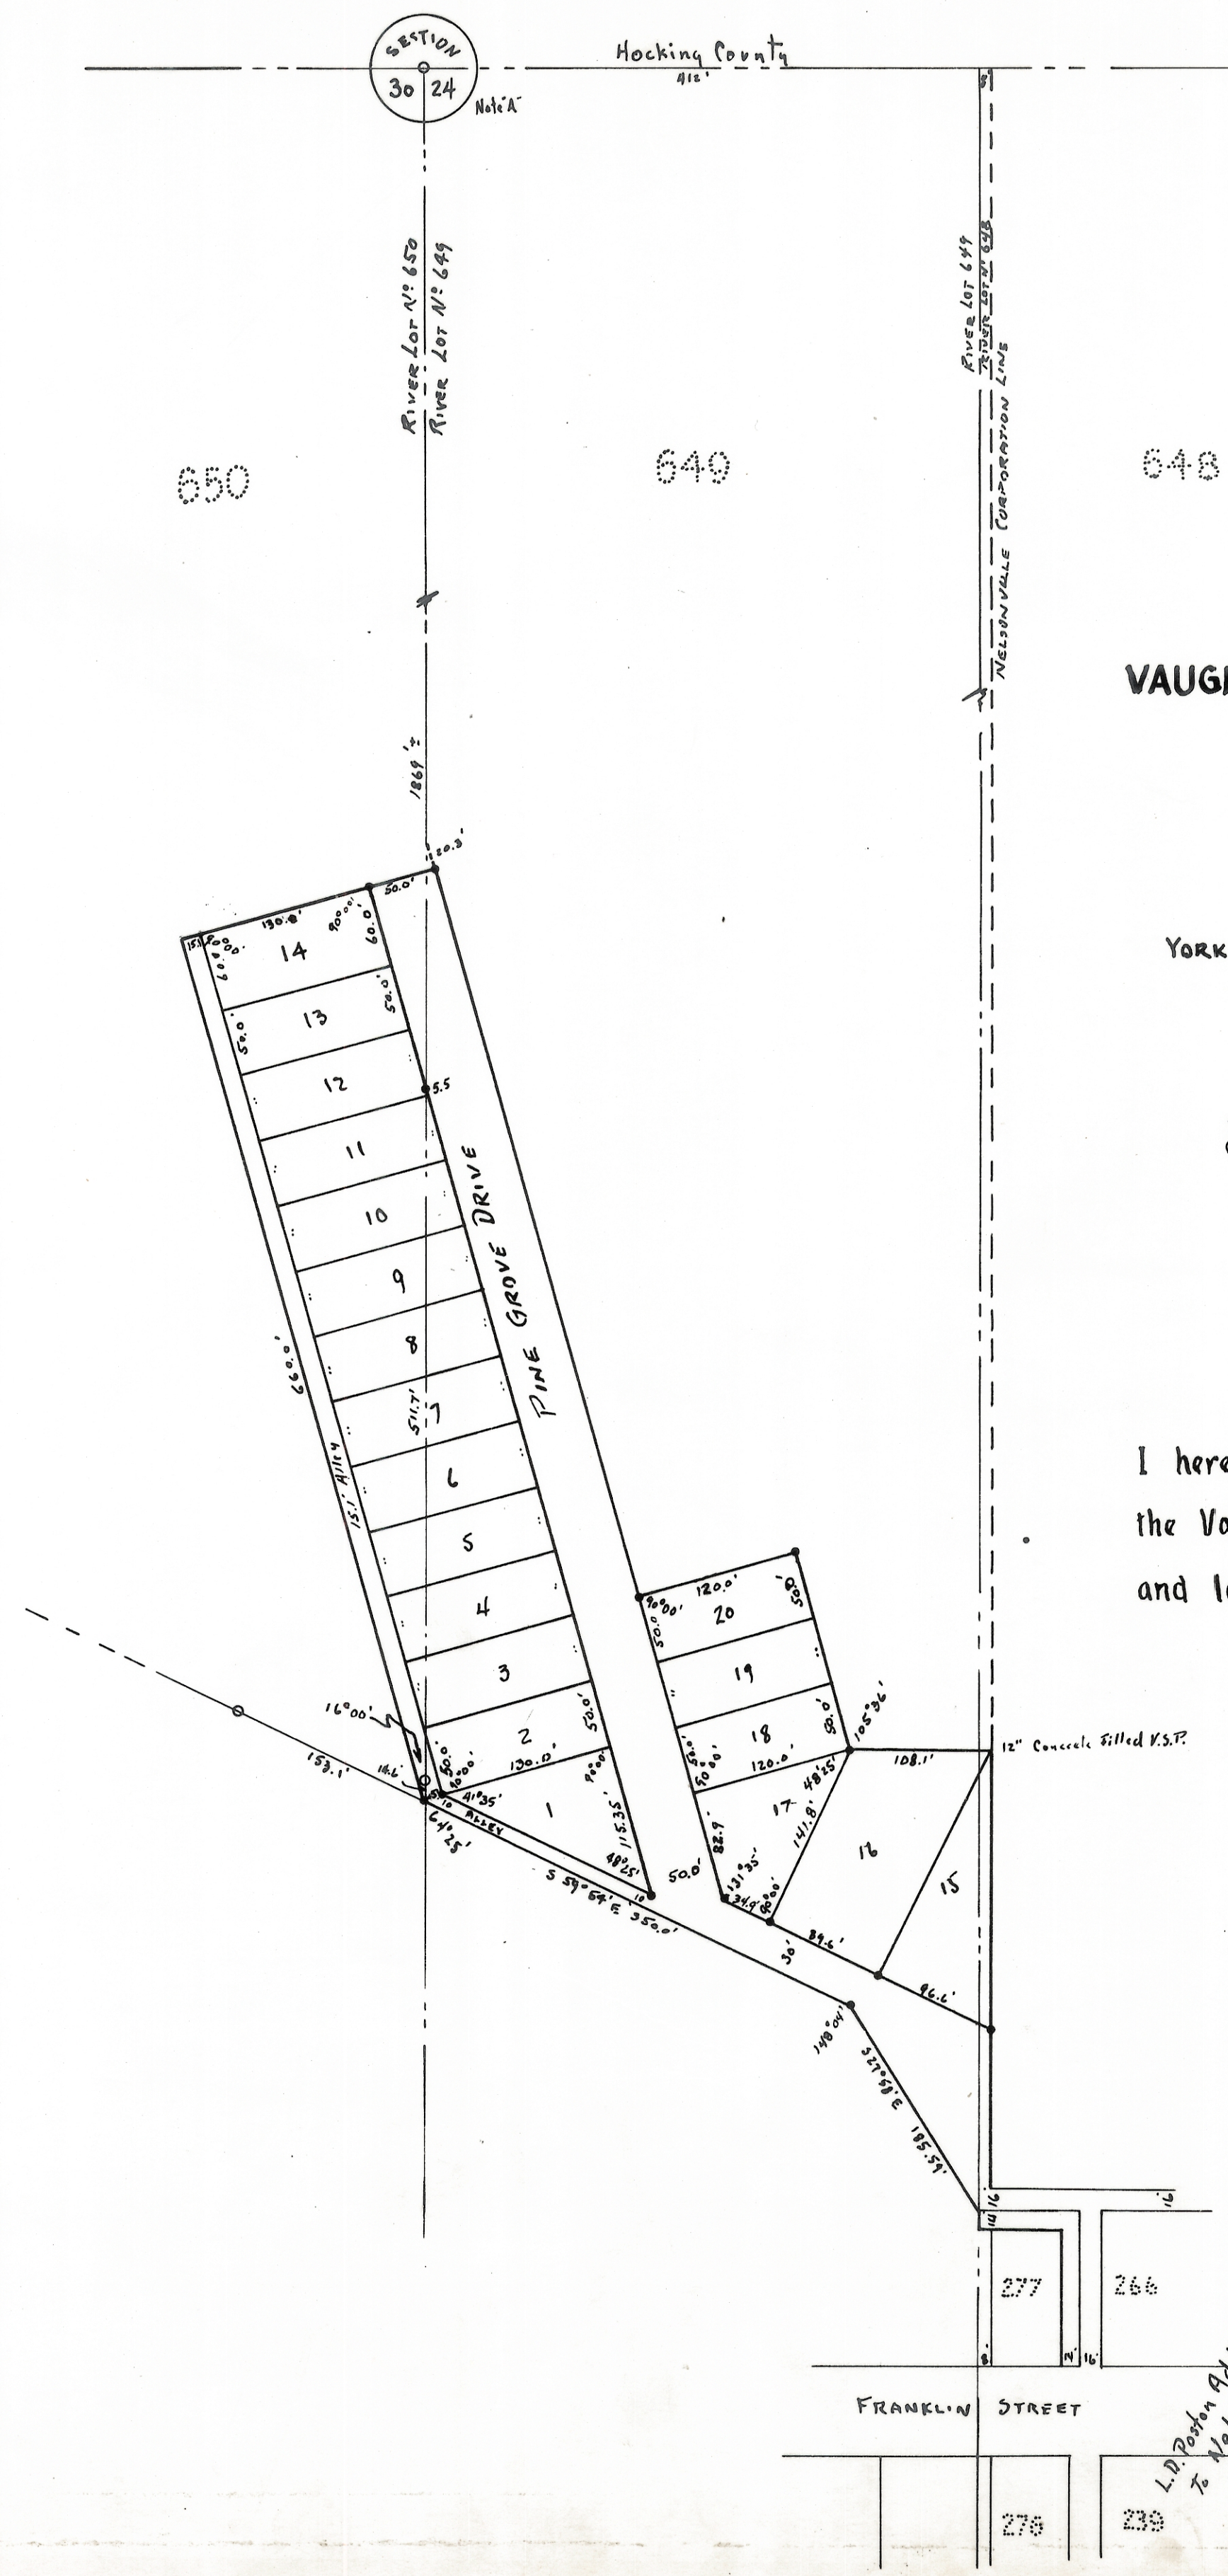

PLAT OF
VAUGHN BROTHERS' SUBDIVISION
OF PARTS OF
RIVER LOTS 648, 649 & 650
SECTIONS 24 & 30 T12 R15
YORK TOWNSHIP ATHENS COUNTY

Scale 1" = 100'
(ORIGINAL SC 1" = 50')


July 20, 1950

- IRON PINS FOUND
- IRON PINS SET

I hereby certify this to be a correct plat of the Vaughn Brothers' Subdivision as surveyed and laid out by me July, 1950.

George W. Clark
GEORGE W. CLARK
REC. SURV. 2364

NOTE A
FOR WITNESSES TO IRON PIN FOUND AT COMMON CORNER OF SECTIONS 24 AND 30 SEE SKETCH BELOW:

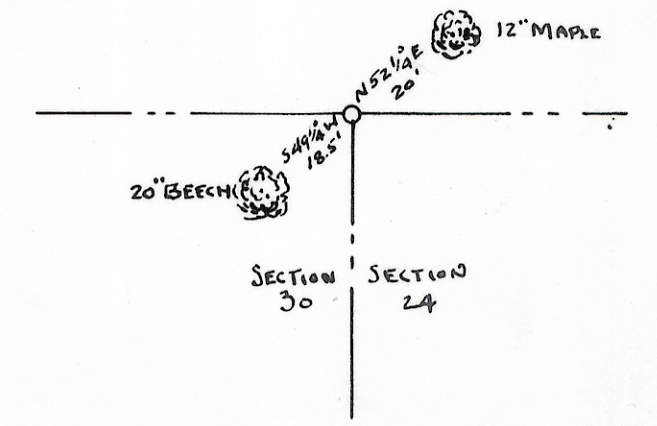

L.D. Postin Addition
To Nelsonville