

18695

MAP
OF
W.H. FIERBAUGH'S
SUB-DIVISION OF LAND SITUATED IN
DOVER TOWNSHIP, ATHENS COUNTY, OHIO.
AND IN S.W. 1/4 OF SECTION No 18, O.C.P.

MARCH 16, 1923.

Scale 40ft - 1inch.
J.A. RICHARDS, ENGINEER
GLOUSTER, OHIO.

ENVELOPE: 270B

W.H. FIERBAUGH'S SUBDIVISION
SECTION 18
DOVER TWP

-DESCRIPTION-

Beginning at a point that bears East a distance of 130 1/2 lineal feet and North a distance of 161 lineal feet from the South-West Corner of Section No 18. Thence North 15 degrees East a distance of 207 lineal feet on the East line of I.C.H. 158. Thence North 19 degrees East a distance of 192 lineal feet on East line of I.C.H. 158. Thence North 30 degrees East a distance of 127 lineal feet on East line I.C.H. 158. Thence North 68 1/2 degrees East a distance of 60 lineal feet on East line of I.C.H. 158. Thence East a distance of 316 lineal feet on East line of I.C.H. 158. Thence South 5 degrees West a distance of 581 lineal feet. Thence North 85 degrees West a distance of 500 lineal feet to Beginning. Being 16 lots and an alley, also one 2.5 foot Street. Area 6 1/2 Acres.

KNOW ALL MEN BY THESE PRESENTS-

That we, W.H. Fierbaugh and Angeline F. Fierbaugh owner of lands delineated on this map do hereby acknowledge the making of the same to be our voluntary act and deed and do hereby dedicate the alley shown hereon to and for public use forever. Witness our signature this 27th day of March 1923.


sign -> { W.H. Fierbaugh.
Angeline F. Fierbaugh.

R.B. Smith } Witness
Richard Walter }

THE STATE OF OHIO } ss
ATHENS COUNTY }

Be remembered that before me a notary Public personally came W.H. Fierbaugh and Angeline F. Fierbaugh, the grantors in the foregoing deed of dedication and acknowledged the signing thereof to be their voluntary act and deed.

In witness whereof I have hereunto set my signature and seal at Gloucester, Ohio, this 27th day of March 1923.
R. B. Smith.

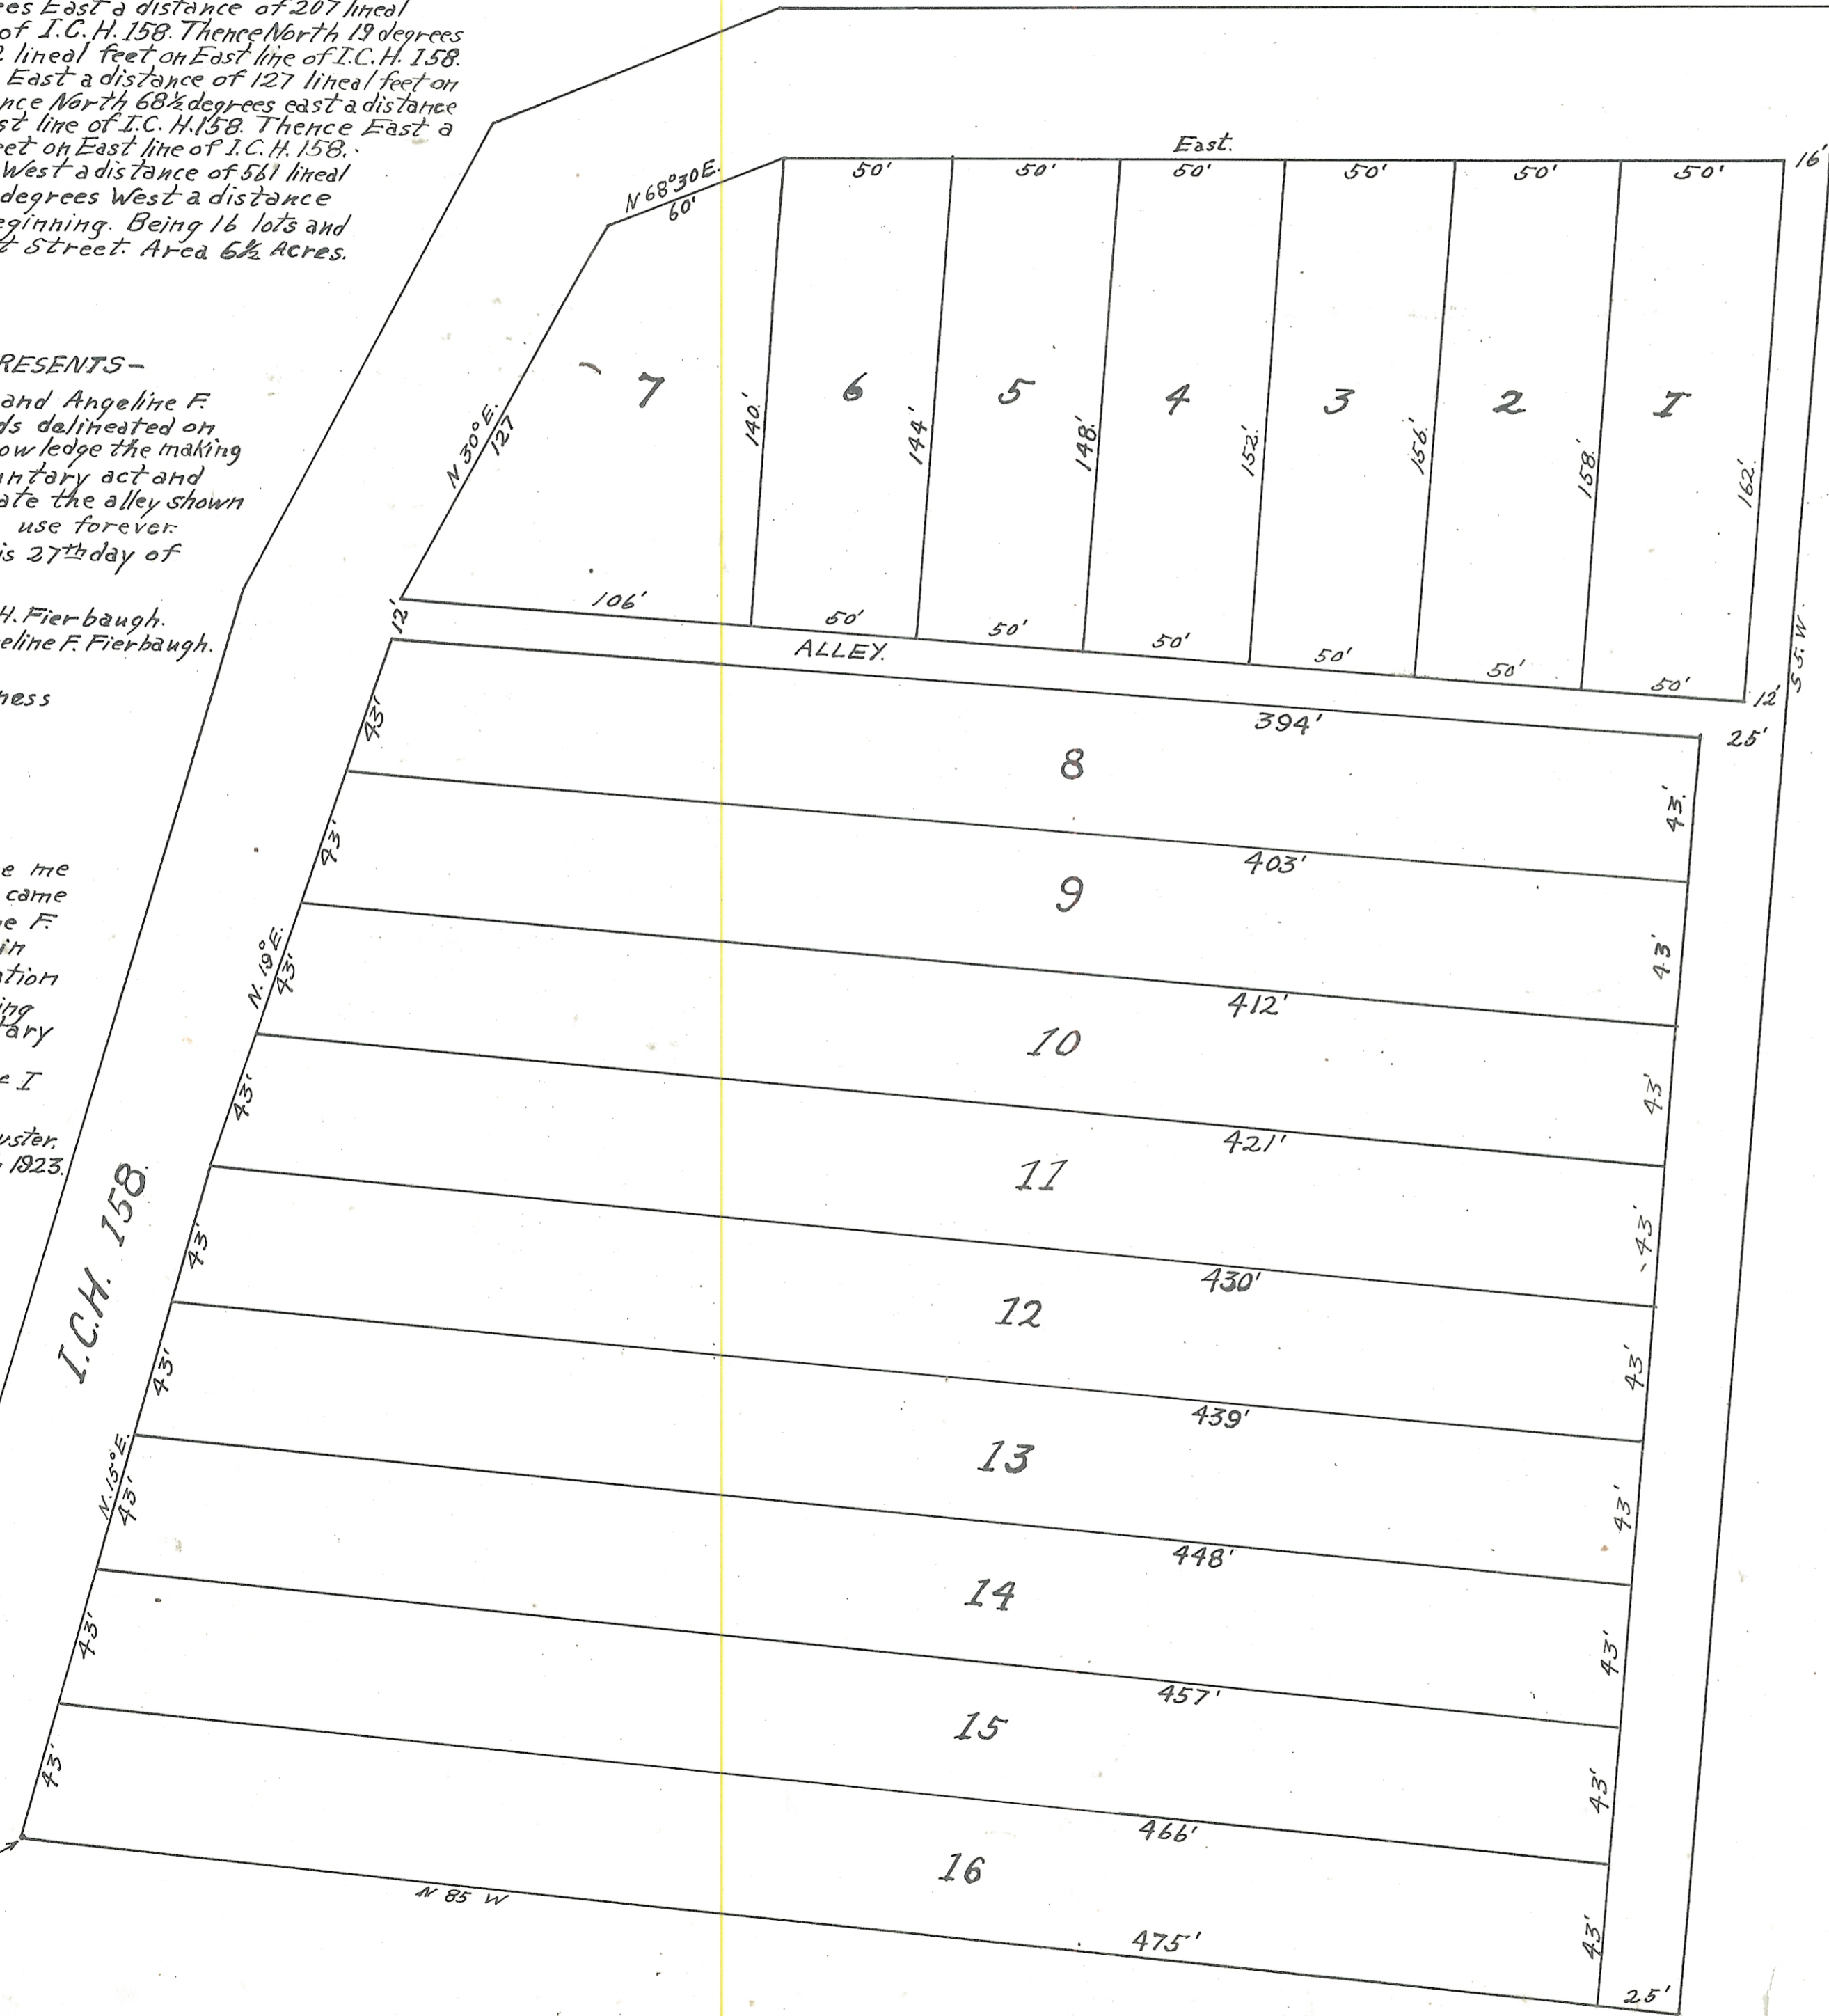

Approved by
Athens County Commissioners.
Andrew Murphy
A. L. Johnson
d. W. Hawk.

I, the undersigned hereby certify this map to be true and correct representation of lots and alley as surveyed March 16, 1923 by

J.A. Richards, Eng.

Transferred by the auditor of Athens County, this 31st day of April 1923.

Fred Cornwell,
Auditor Athens County.

Presented for record this 20th day of April, 1923 at 9 o'clock A.M. Recorded this 25th day of April, 1923.

J.C. Harrison
Recorder Athens County.