

Received for record this 16 day of Sept 1946
17.02
C.A. CORNWELL
COUNTY RECORDER, ATHENS COUNTY, OHIO
\$10.50

Transferred this 13th day of Sept 1946
Ralph Elliott
COUNTY AUDITOR, ATHENS COUNTY, OHIO

Accepted and approved by the Commissioners of Athens County, Ohio, this 3rd day of Aug, 1946
Ray B. Bolen
Charles E. Bolen
W.H. Wakefield
COMMISSIONER
COMMISSIONER
COMMISSIONER

Know ALL MEN BY THESE PRESENTS: That I, W.H. LOWMAN, owner of the land delineated on this plat, hereby acknowledge the making of the same to be my voluntary act and deed, and do hereby dedicate the road to the public use forever signed
W.H. Lowman
STATE OF OHIO, ATHENS COUNTY, S.S. — Before me, a notary public, in and for said county, personally came W.H. Lowman, who acknowledged the signing of the above instrument to be his voluntary act and deed, in witness whereof I have signed my name and affixed my notarial seal this 31st day of July 1946
Carl Spurr
NOTARY PUBLIC, ATHENS COUNTY


W.H. LOWMAN'S SUBDIVISION
IN FARM LOT NO. 59
OF ATHENS TOWNSHIP
ATHENS COUNTY, O.



SCALE: 1"=60'
T9-R14-S15
ALL BEARINGS TRUE
TO ALL PARTIES INTERESTED IN TITLE TO THESE PREMISES,
AS SURVEYED AND PLATTED BY ME THIS 15th DAY OF JULY, 1946
REG. 7233 (OHIO)
SEAL

ENVELOPE: 298B
W.H. LOWMAN'S SUBDIVISION
FARM LOT 59
ATHENS TWP

Approved by me this 29th day of Aug, 1946
John Dowler
COUNTY ENGINEER, ATHENS COUNTY, OHIO

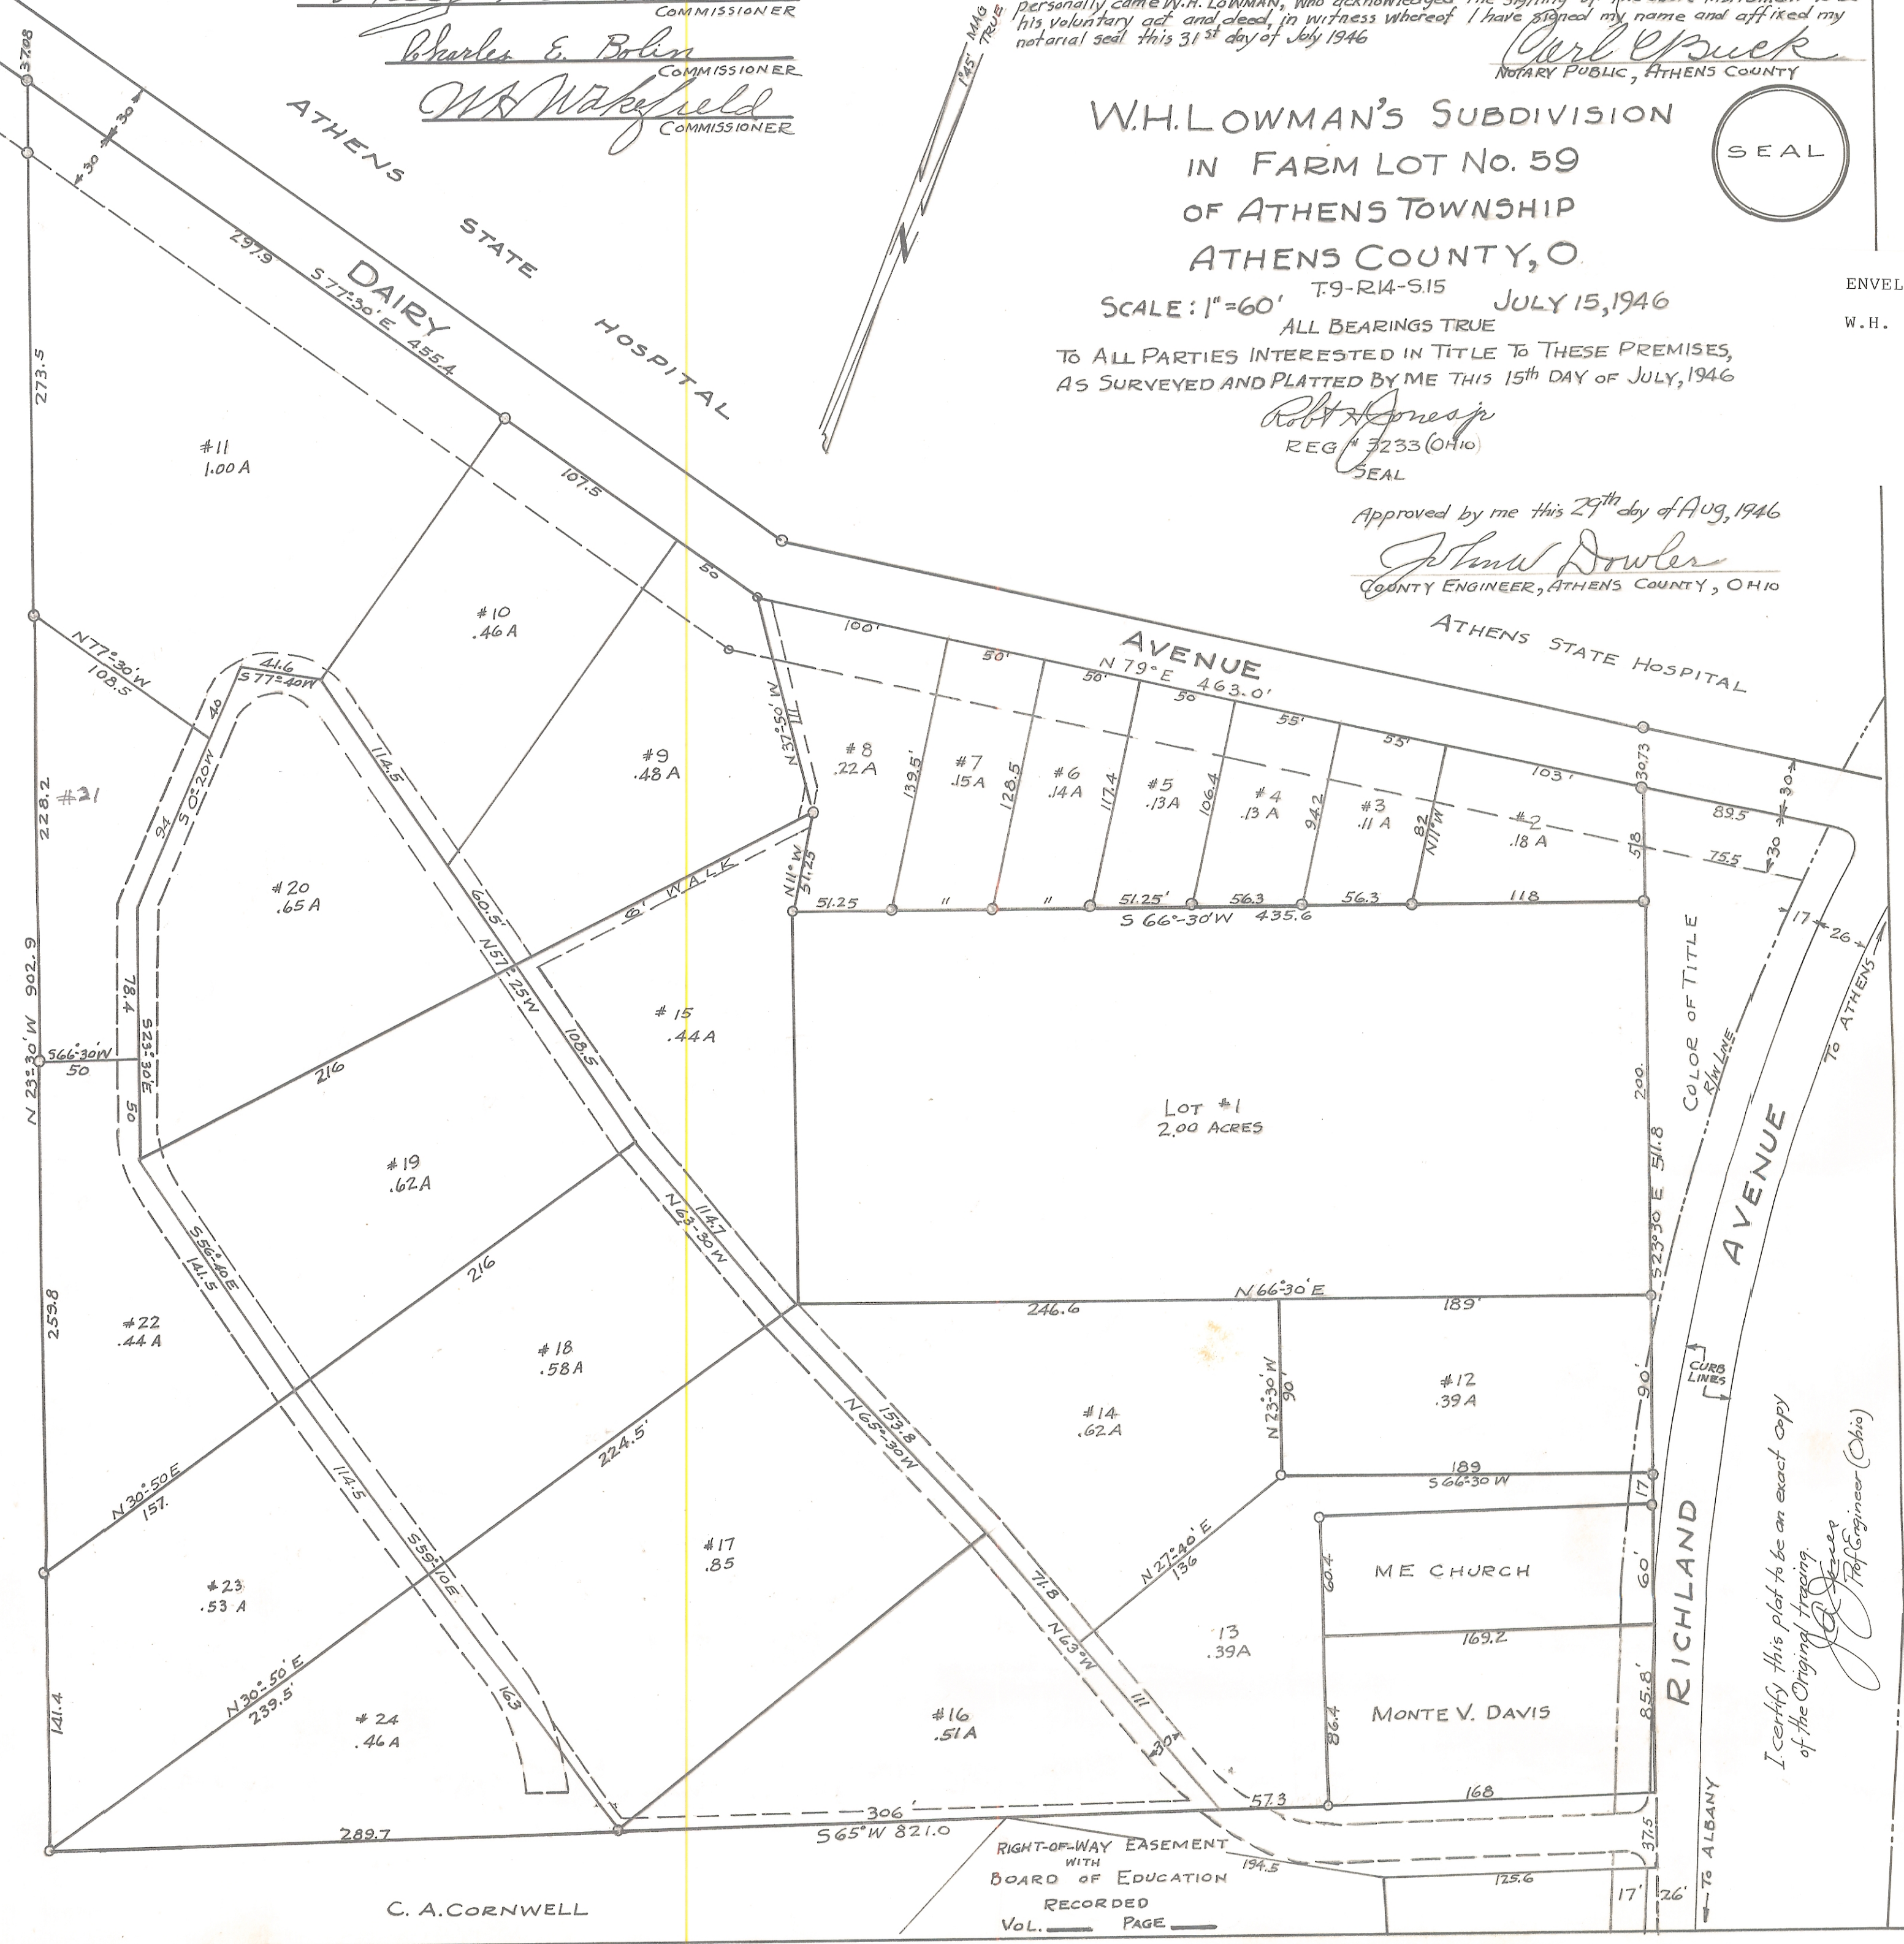

I certify this plat to be an exact copy of the original tracing
J. G. [Signature]
Town Engineer (Ohio)

RIGHT-OF-WAY EASEMENT WITH BOARD OF EDUCATION RECORDED Vol. PAGE