

I HEREBY CERTIFY THIS TO BE A TRUE AND CORRECT PLAT OF THE WILLIAMS SUBDIVISION AS SURVEYED BY ME IN MAY 1952, CONTAINING 9.01 ACRES ± ON LANDS OF JAMES WILLIAMS, DESCRIBED IN DEED BOOK 154, PAGE 30. DEED RECORDS, ATHENS COUNTY, OHIO.

*George W. Clark*  
Athens Co. Auditor  
Reg. No. 2364

TRANSFERRED SEPT. 29, 1952

*Ralph Elliott*  
ATHENS COUNTY AUDITOR

RECORDED SEPT 30 1952


*Clarence E. Chapin*  
ATHENS COUNTY RECORDER

VOL. 7 PAGE [redacted]  
Fee \$5.00



ENVELOPE: 345B  
WILLIAMS SUBDIVISION  
SECTION 28  
ALEXANDER TWP

*JAMES D. CROSSEM*  
172/1

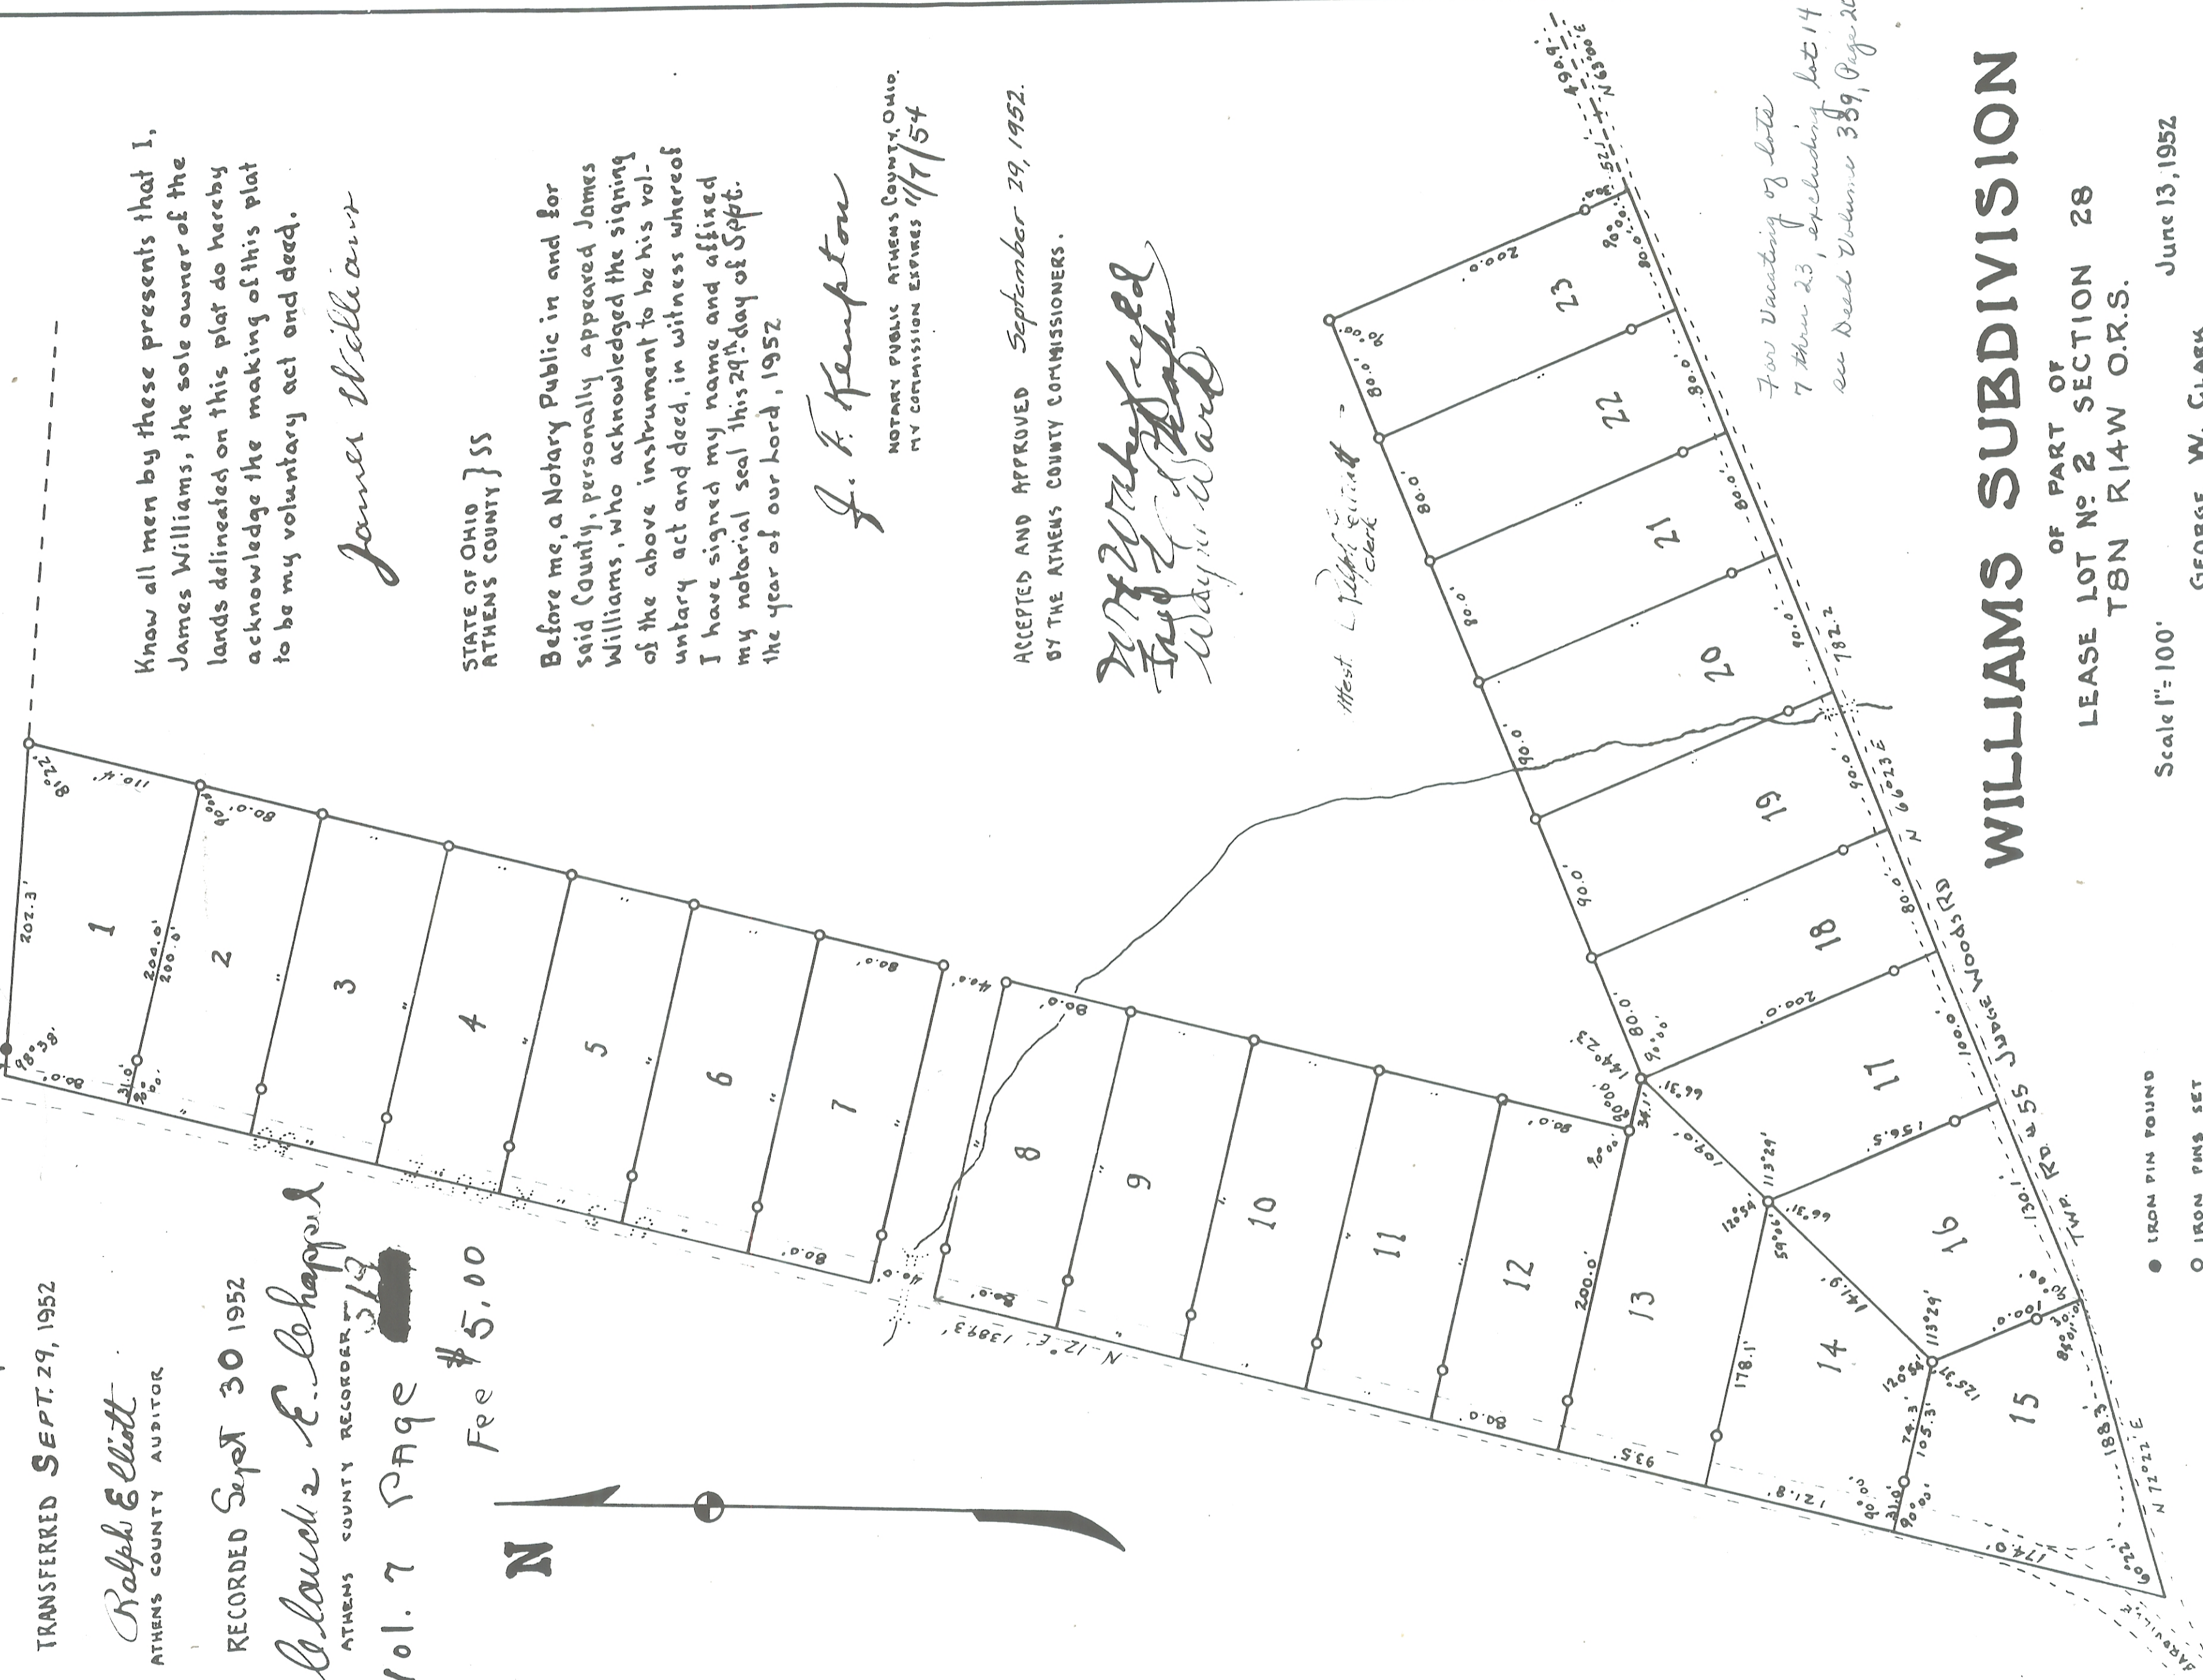

Know all men by these presents that I, James Williams, the sole owner of the lands delineated on this plat do hereby acknowledge the making of this plat to be my voluntary act and deed.

*James Williams*

STATE OF OHIO  
ATHENS COUNTY } SS

Before me, a Notary Public in and for said County, personally appeared James Williams, who acknowledged the signing of the above instrument to be his voluntary act and deed, in witness whereof I have signed my name and affixed my notarial seal this 29th day of Sept. the year of our lord, 1952

*J. F. Kempton*

NOTARY PUBLIC ATHENS COUNTY, OHIO.  
MY COMMISSION EXPIRES 11/7/54

ACCEPTED AND APPROVED September 29, 1952.  
BY THE ATHENS COUNTY COMMISSIONERS.

*W. W. Ward*  
W. W. Ward  
W. W. Ward

*West L. Right*  
Clerk

For Vacating of lots  
7 thru 23, excluding lot 14  
see Deed Volume 339, Page 20.

# WILLIAMS SUBDIVISION

OF PART OF  
LEASE LOT NO. 2 SECTION 28  
T8N R14W O.R.S.

Scale 1" = 100'

June 13, 1952

GEORGE W. CLARK  
REG. SURV. 2364

● IRON PIN FOUND  
○ IRON PINS SET