

# W. S. Blackwood's Addition To The Village of Athens. Ohio.


It is hereby certified that the foregoing Subdivision of the west end of Out Lots Nos 133 and 166 as platted and numbered as in Lots Nos. 846 to 855 inclusion, was accepted by the Council of the Village of Athens, Ohio by an ordinance passed April 25<sup>th</sup> 1893.

Attest C. R. Sheldon  
Clerk

Chas. H. Minton  
Mayor.

ENVELOPE: 147B

W. S. BLACKWOOD'S ADDITION  
ATHENS

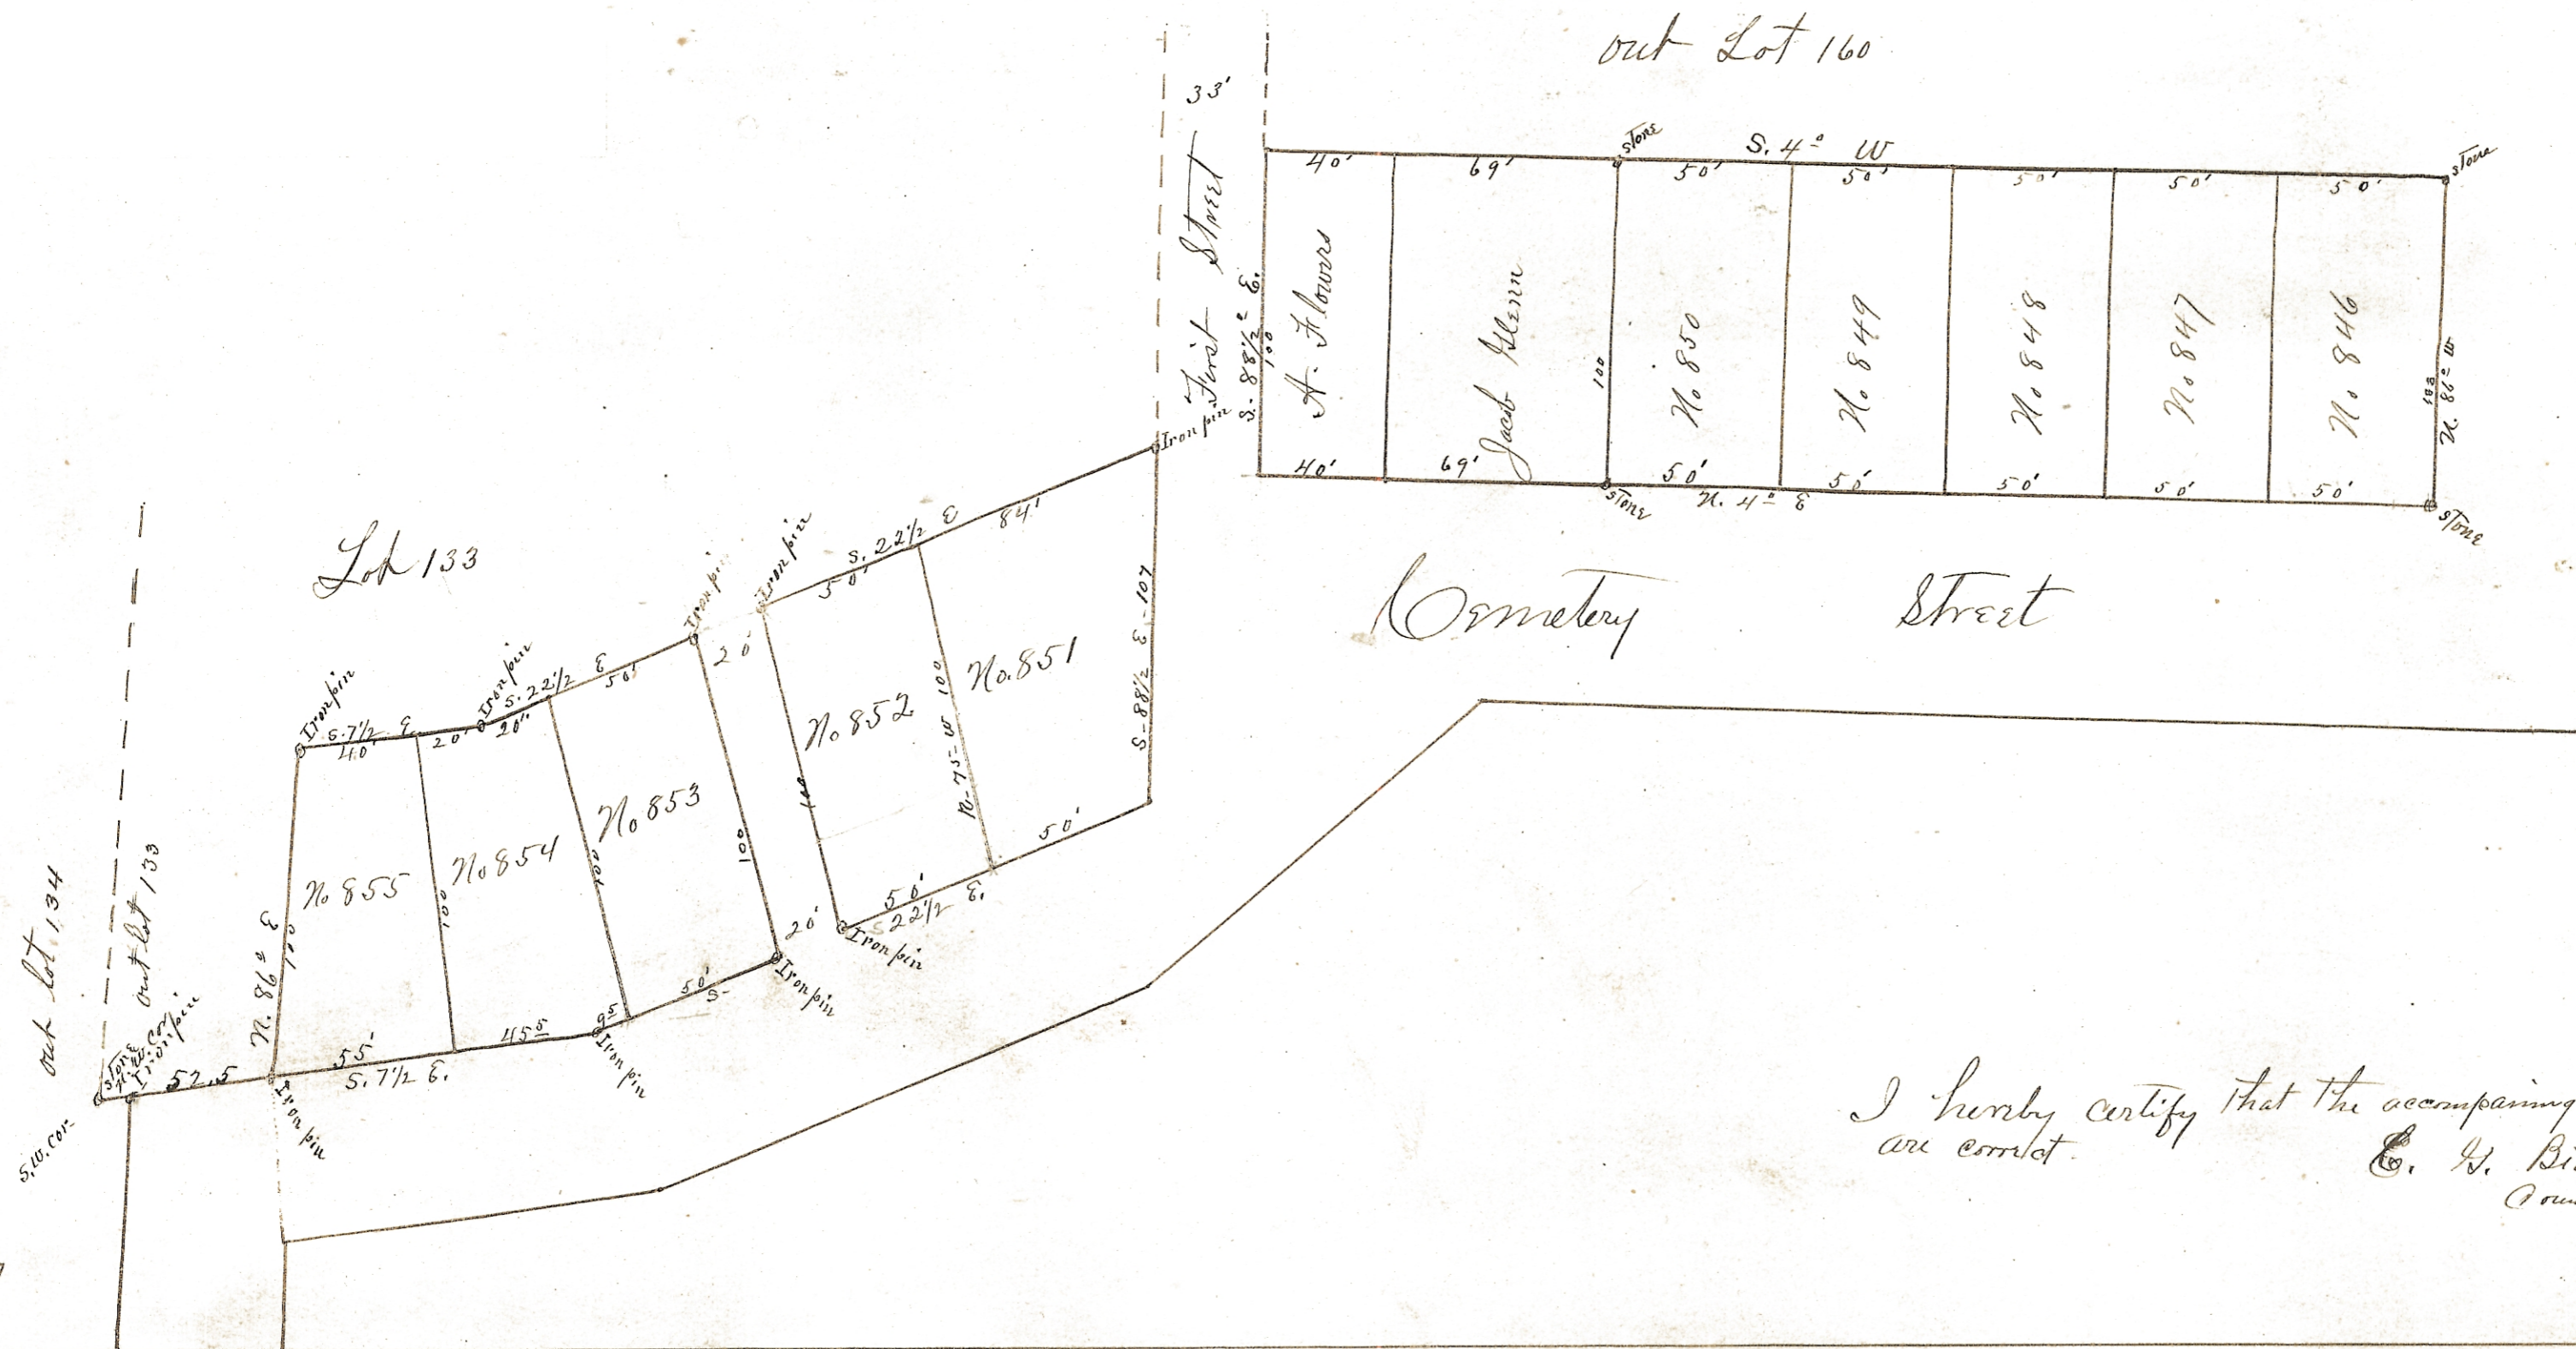

I hereby certify that the accompanying plat and notes are correct.  
C. W. Biddison  
County Surveyor.

State of Ohio, Athens County ss. Be it remembered that on this 24<sup>th</sup> day of April 1893, before me a County Surveyor of said County, personally came the above named W. S. Blackwood, and acknowledged the signing of the same to be his voluntary act.

C. W. Biddison  
County Surveyor of said County.

I know all men by their presents, that I, W. S. Blackwood of Athens, Athens County Ohio owner of the land indicated on this plat, do accept the survey and subdivisions as correct, and dedicate the streets and alleys to public use, in witness whereof I have hereunto subscribed my name and affixed my seal.

W. S. Blackwood

Received for record May 15<sup>th</sup> 1893 at 4 P.M.  
Recorded May 31<sup>st</sup> 1893

Attest C. L. Bean  
Recorder