

DESCRIPTION - 5.00 ACRES

PART OF W. F. & CAROLYN FISK PROPERTY

VOLUME #365, PAGE 585, TRACT 5

Situated in the Township of Waterloo, County of Athens, State of Ohio and being a part of Fraction 23 in Section 22, Town 11, Range 15, more particularly described as follows:

Beginning at a stone found at the southeast corner of Fraction 23; thence south  $88^{\circ}13'45''$  west along the south fraction line 435.60 feet to a corner pin set; passing through a pin set at 265.00 feet; thence north  $1^{\circ}49'11''$  west 500.0 feet to a corner pin set; thence north  $88^{\circ}13'45''$  east 435.60 feet to a corner pin set in the east line of Fraction 23; thence south  $1^{\circ}49'11''$  east along the east fraction line, 500.0 feet to the place of beginning containing 5.00 acres.

Subject to all legal rights of way and easements of record.

This description was prepared from an actual survey of the premises made by me in October and November, 1983.

William M. Watkins

Registered Surveyor #S5216

Description checked for  
Mathematical Accuracy


ATHENS COUNTY

ENGINEER'S OFFICE

BY: Charles Whitney

DATE: 11-10-83

20

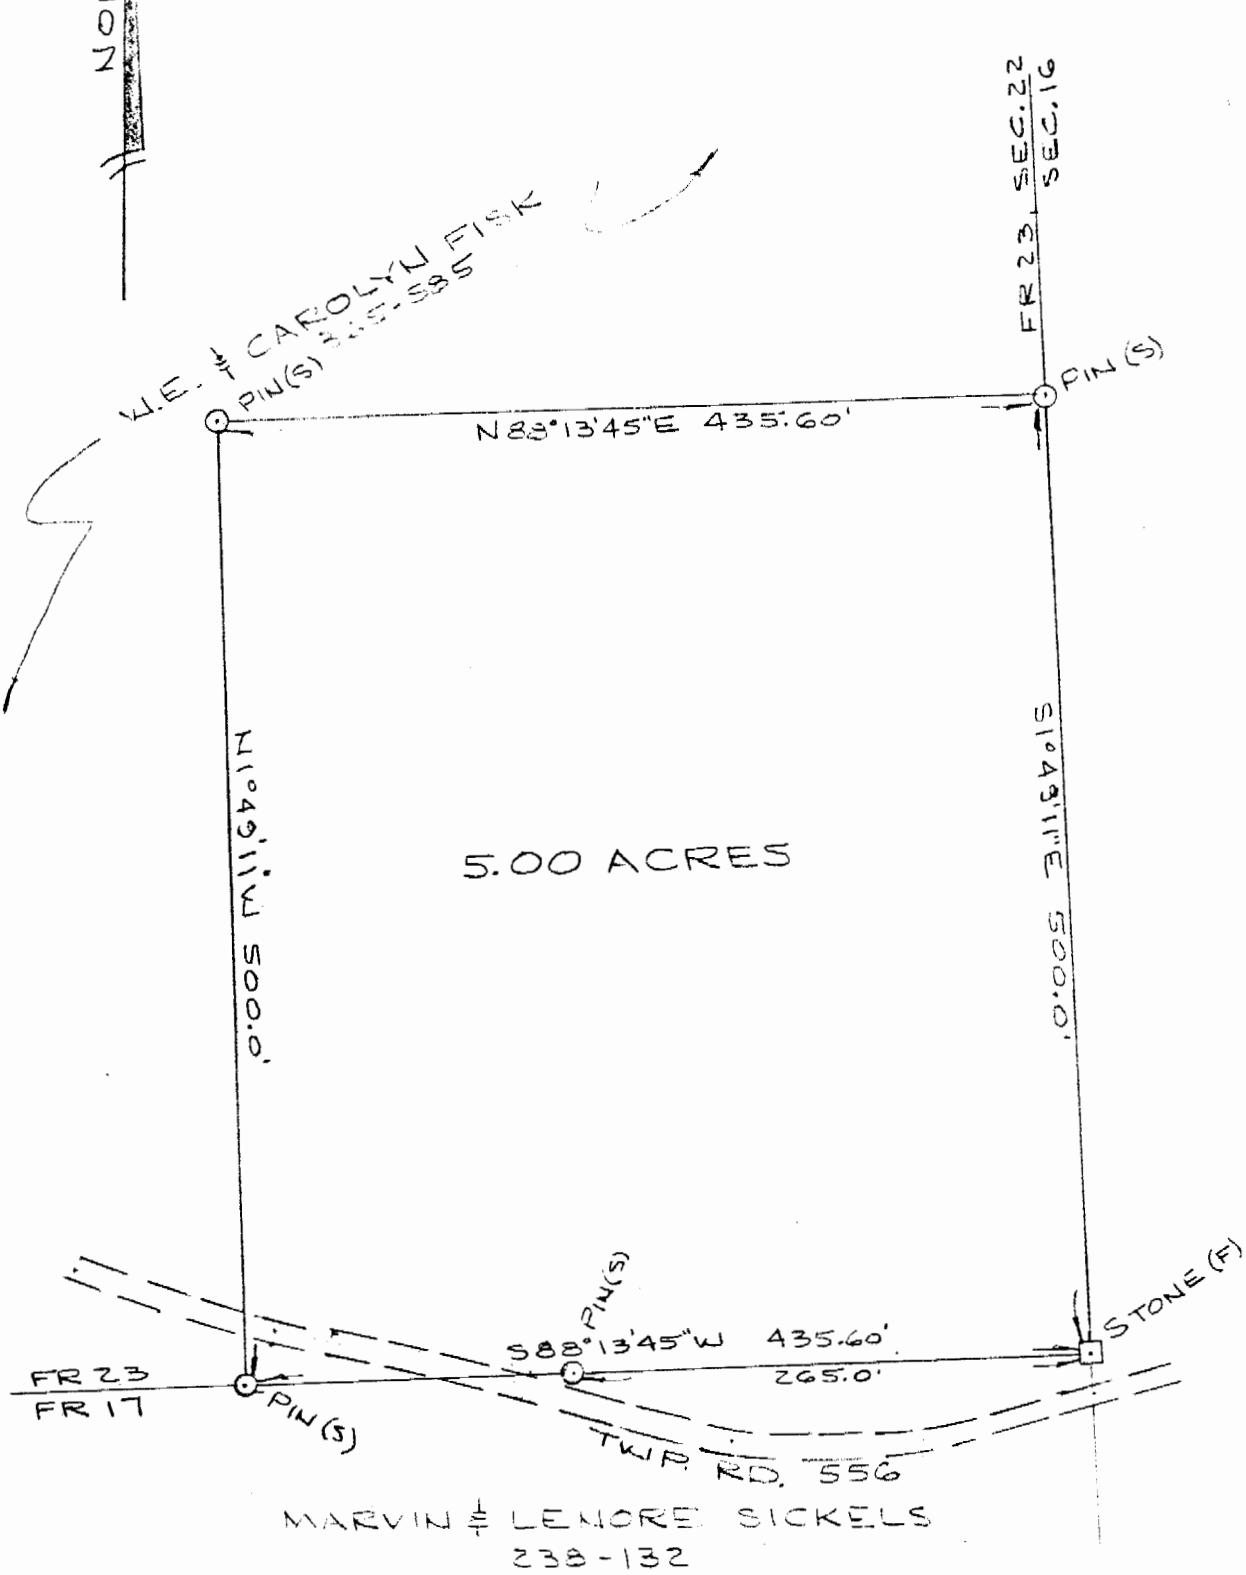

PLAT OF SURVEY - 5.00 ACRES  
 PART OF W.E. & CAROLYN FISK PROPERTY  
 VOLUME 365-PAGE 585, PART OF TRACT 5  
 PART OF FR 23, SECTION 22, TOWN 11, RANGE 15  
 WATERLOO TWP., ATHENS CO., OHIO

SCALE: 1" = 100'

NOV. 8, 1983

I HEREBY CERTIFY THAT THIS PLAT WAS PREPARED  
 FROM AN ACTUAL SURVEY OF THE PREMISES MADE  
 BY ME IN OCTOBER AND NOVEMBER, 1983.

William M. Watkins  
 REGISTERED SURVEYOR NO. S-5216



21

WATKINS  
NOV. 8, 1983