

Situated in the Township of Waterloo, County of Athens, State of Ohio and being a part of Section 36, Town 11, Range 15 more particularly described as follows:

Commencing at the northeast corner of Section 36; thence south $6^{\circ} 04'$ west 1992.09 feet to an iron pin at the northeast corner of the George Franklin and Jackie A. Whiteman 0.40 acre tract Recorded in Volume 343, Page 593 of the Athens County Deed Record, said iron pin being the place of beginning for the tract of land herein described; thence north $81^{\circ} 18'$ west along the north line of the Whiteman tract 186.29 feet to an iron pin; thence north $12^{\circ} 50'$ west 104.20 feet to an iron pin; thence north $33^{\circ} 10'$ west 40.91 feet to an iron pin at the southwest corner of the Clifford and Mona Chancy 0.29 acre tract recorded in Volume 289, Page 336 of the Athens County Deed Records; thence north $56^{\circ} 33'$ east along the southerly line of the Chaney tract 156.82 feet to a point in Waterloo Township Road 555, passing an iron pin at 136.69 feet; thence south $31^{\circ} 23'$ east along the center of the Township Road 133.01 feet to a point; thence south $12^{\circ} 11'$ east 140.06 feet to the place of beginning and containing 0.80 acres more or less, subject to all existing rights of way.

Prepared by: Evans, Mechwart, Hambleton & Tilton, Inc.

William M. Watkins


Registered Surveyor #5216

Section 36

7

WAT # 36

N

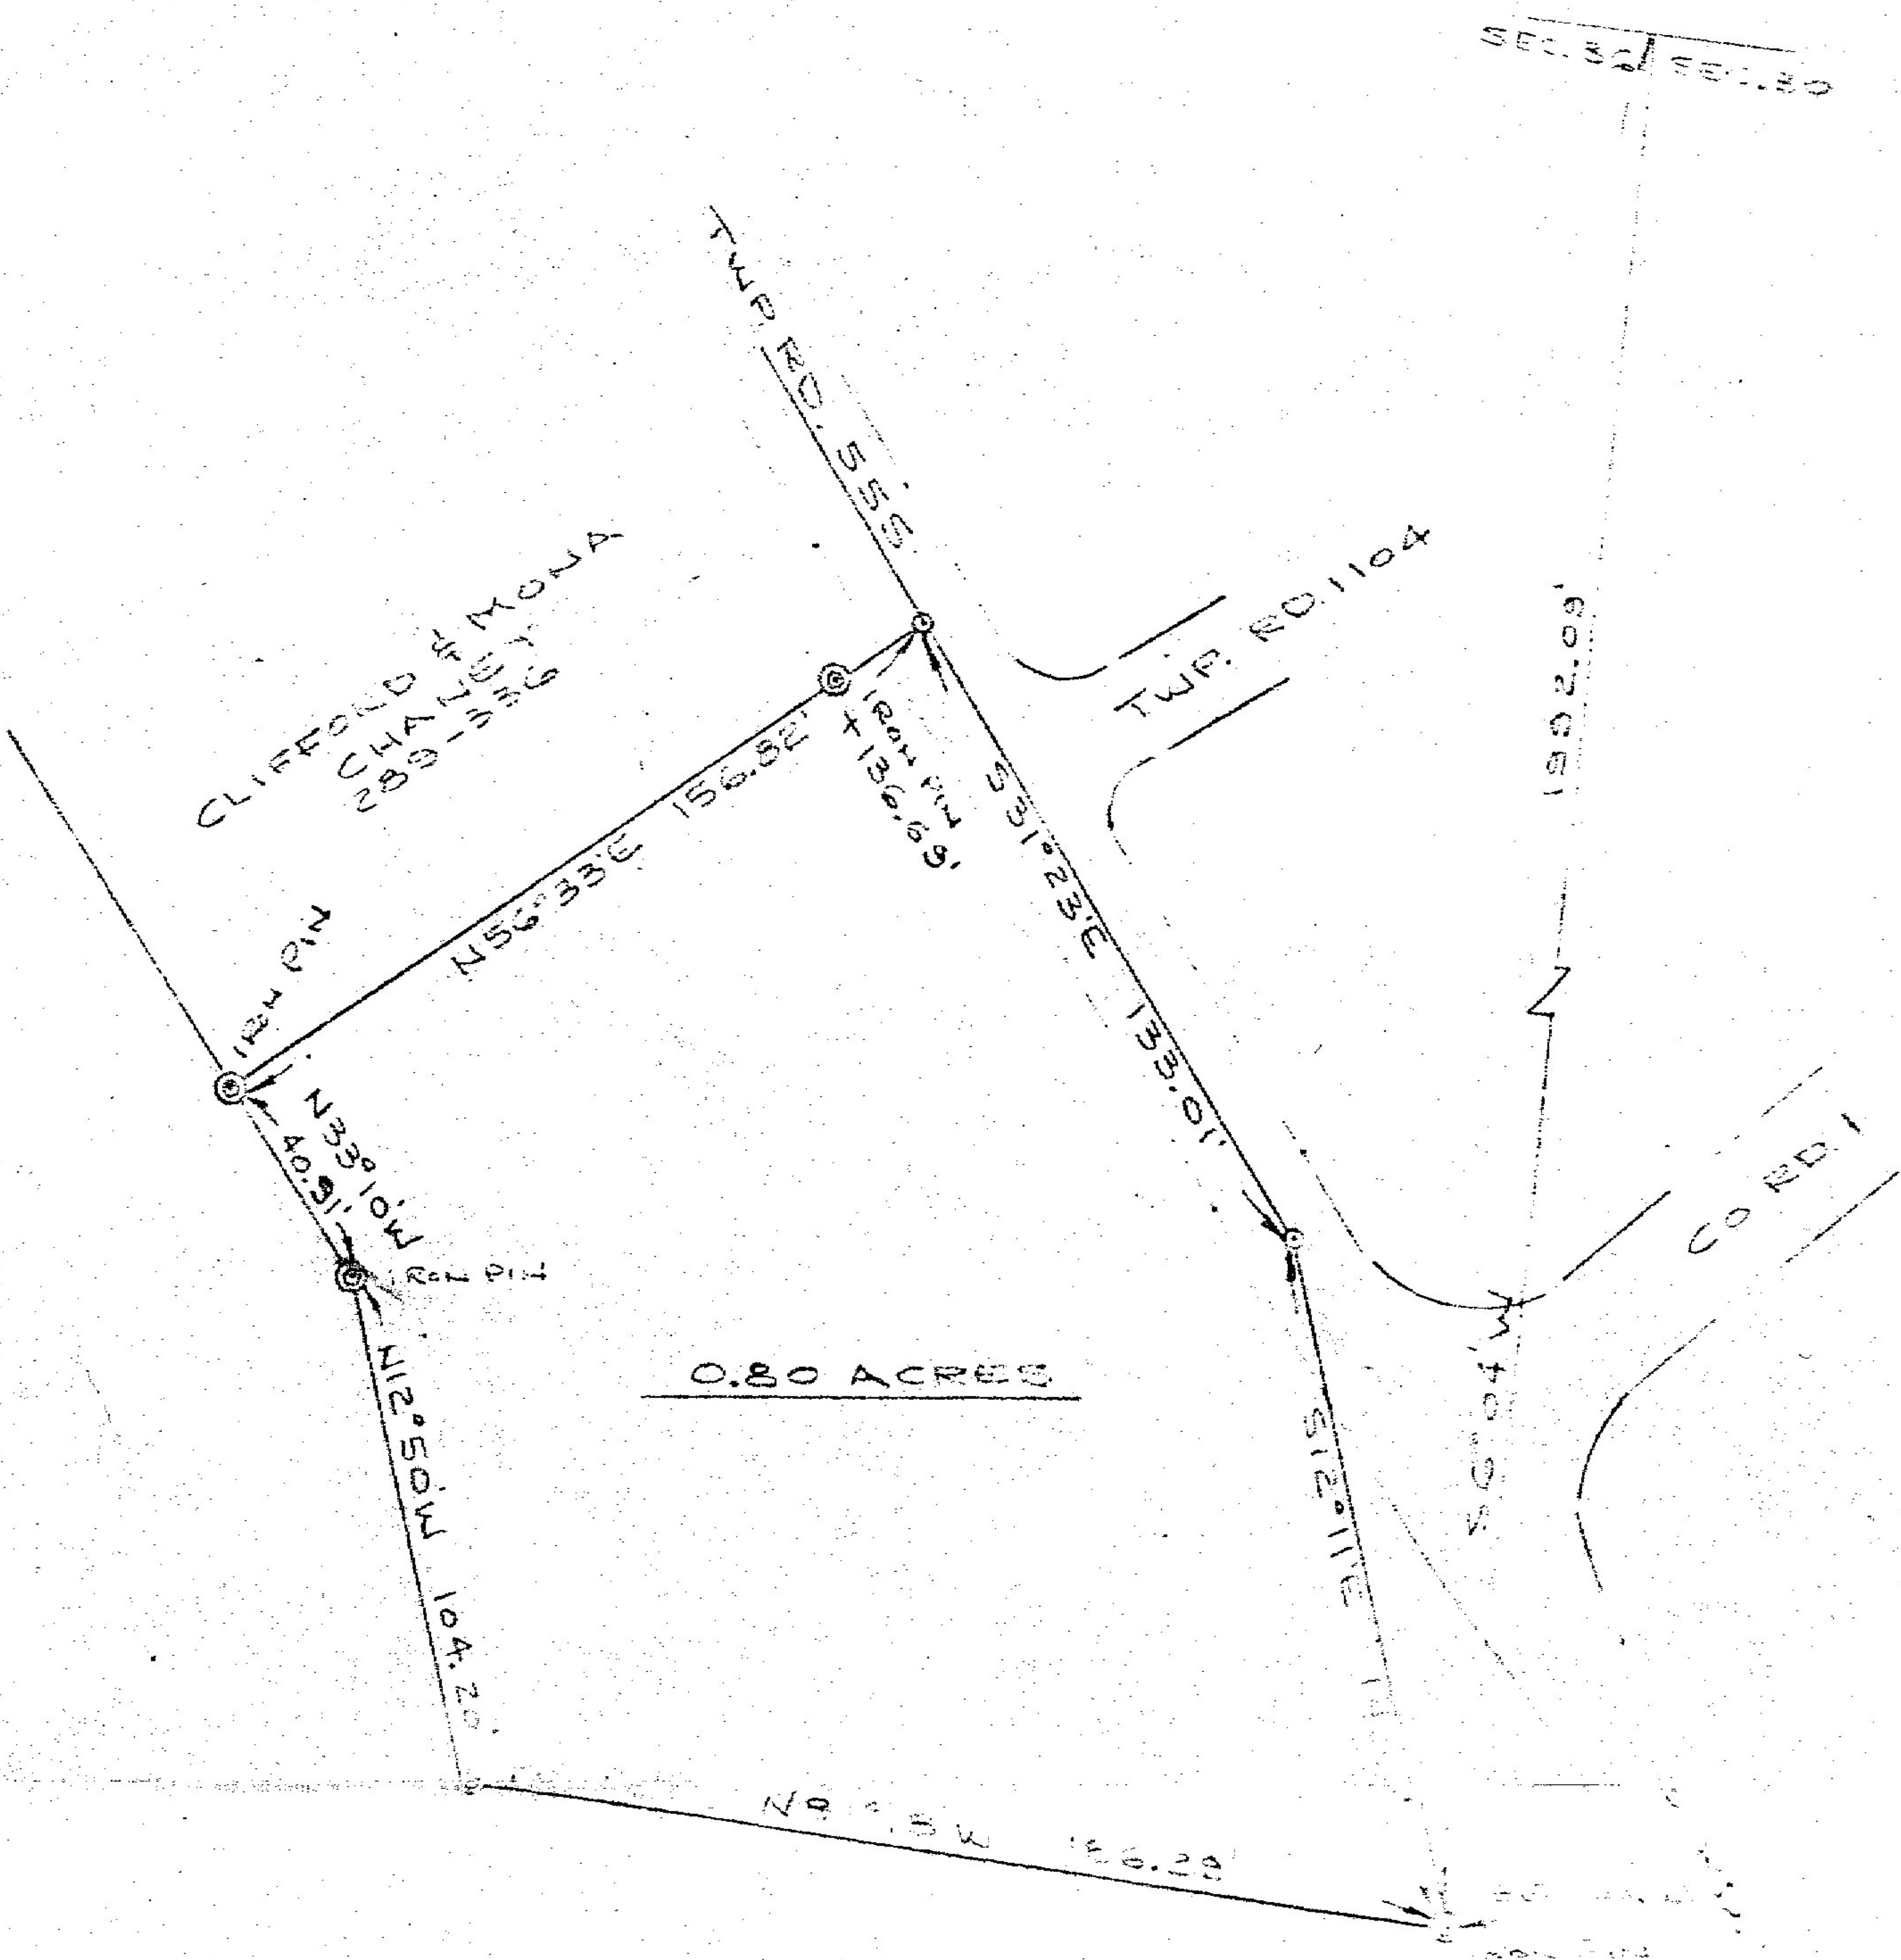

GEORGE FRANKLIN & JACK A. WHITEMAN
 343-593

PLAT OF 0.80 ACRES
 PART OF SECTION 36, TOWNSHIP 11, RANGE 15, WATERLOO TWP.
 ATHENS CO., OHIO

PREPARED BY
 EVANS, MECHWART, HAMBLETON & TILTON, INC.
 CONSULTING ENGINEERS & SURVEYORS
 GAHANNA, OHIO ATHENS, OHIO
 SCALE: 1" = 50' SEPT. 27, 1977

William M. Watkins
 REGISTERED SURVEYOR #5216

*3/24/78
 OK for plat
 Joe Walker, Surveyor*

8

9