

## SOUTHEASTERN LAND SURVEYS

LEONARD F. SWOYER REGISTERED PROFESSIONAL LAND SURVEYOR 3428 Pleasant Hill Road Athens, Ohio 45701 614/593-8701

Situated in the Village of New Marshfield, Fraction 2, Section 9, 11, Range 15, Athens County, Ohio and described as follows:

Commencing at the southeast corner of said Fraction 2; thence on an assumed bearing North 42°06'32" West 1,144.04 feet (calculated distance) to a point, said point is on the easterly line of a 4.19 acre tract described in Volume 77 Page 90 of the Athens County Official Deed Records and is THE TRUE POINT OF BEGINNING; thence along said easterly line South 00°15'24" West (passing a found one inch pipe at 10.00 feet and a found one inch pinch pipe at 361.01 feet) for a total distance of 386.43 feet to a point in Waterloo Township Road 27; thence along the center of said road the following two bearings and distances:

- 1) North 68°25'12" West 130.20 feet to a point; thence
- 2) North 69°26'27" West 154.04 feet to a point; thence leaving said road on a random line North 25°46'15" East (passing a set iron pin at 13.42 feet) for a total distance of 316.64 feet to an existing fence corner post on the aforesaid easterly line of the 4.19 acre tract; thence along said easterly line South 89°41'20" East (passing a found one inch pipe at 10.00 feet) for a total distance of 129.37 feet to the point of beginning and containing 1.599 acres and being a part of a 4.19 acre tract described in Volume 77 Page 90 of the Athens County Official Deed Records of which 1.06 acres comprises all the parcel of land known as Lot 169 of the Village of New Marshfield and 0.539 acres is part of the parcel of land known as Lot 167 of the Village of New Marshfield.

Note: Unless otherwise noted all set iron pins are 5/8 inch in diameter and 30 inches in length and capped with a plastic identification marker scribed Leonard F. Swoyer R.L.S. 6765.

The above description was prepared under the supervision of Leonard F. Swoyer Registered Professional Land Surveyor Number 6765 and based on a survey performed by Southeastern Land Surveys dated March 13,1991.

Subject to all easements and right of ways of record.

Description checked for Mathematical Accuracy Mathematical ATHENS COUNTY ENGINEER'S OFFICE

DATE:

PROPERTY


CONSTRUCTION



## SOUTHEASTERN LAND SURVEYS

LEONARD F. SWOYER
REGISTERED PROFESSIONAL LAND SURVEYOR

3428 Pleasant Hill Road Athens, Ohio 45701 614/593-8701

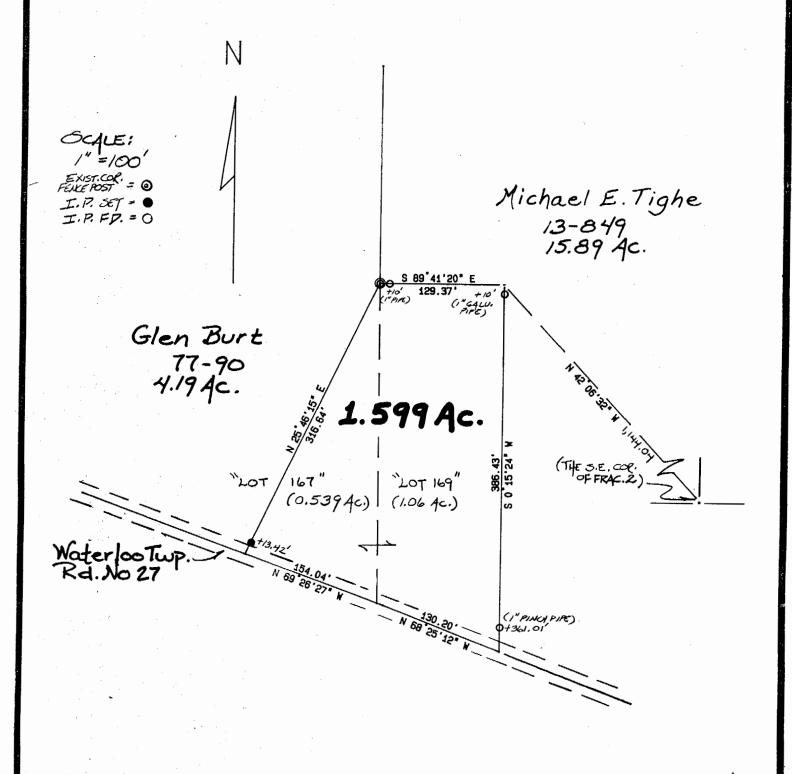

Plat of a 1.599 Ac. Tract	Scale   "= 100 '
Surveyed for Mr. Glen Burt	
Subdivision Fraction 2	
Township Waterloo Section 9	Town_11_Range_15
Corporation New Marshfield Village County	Athens State Oh.
Jemas J. Sury~	· · · · · · · · · · · · · · · · · · ·
	. 0705

Leonard F. Swoyer Jr. Reg. Prof. Land Surveyor No. 6765

WE \*