



Herb - leave all these
with Jay Bobo so Auditor's Office will transfer deed
when presented for transfer

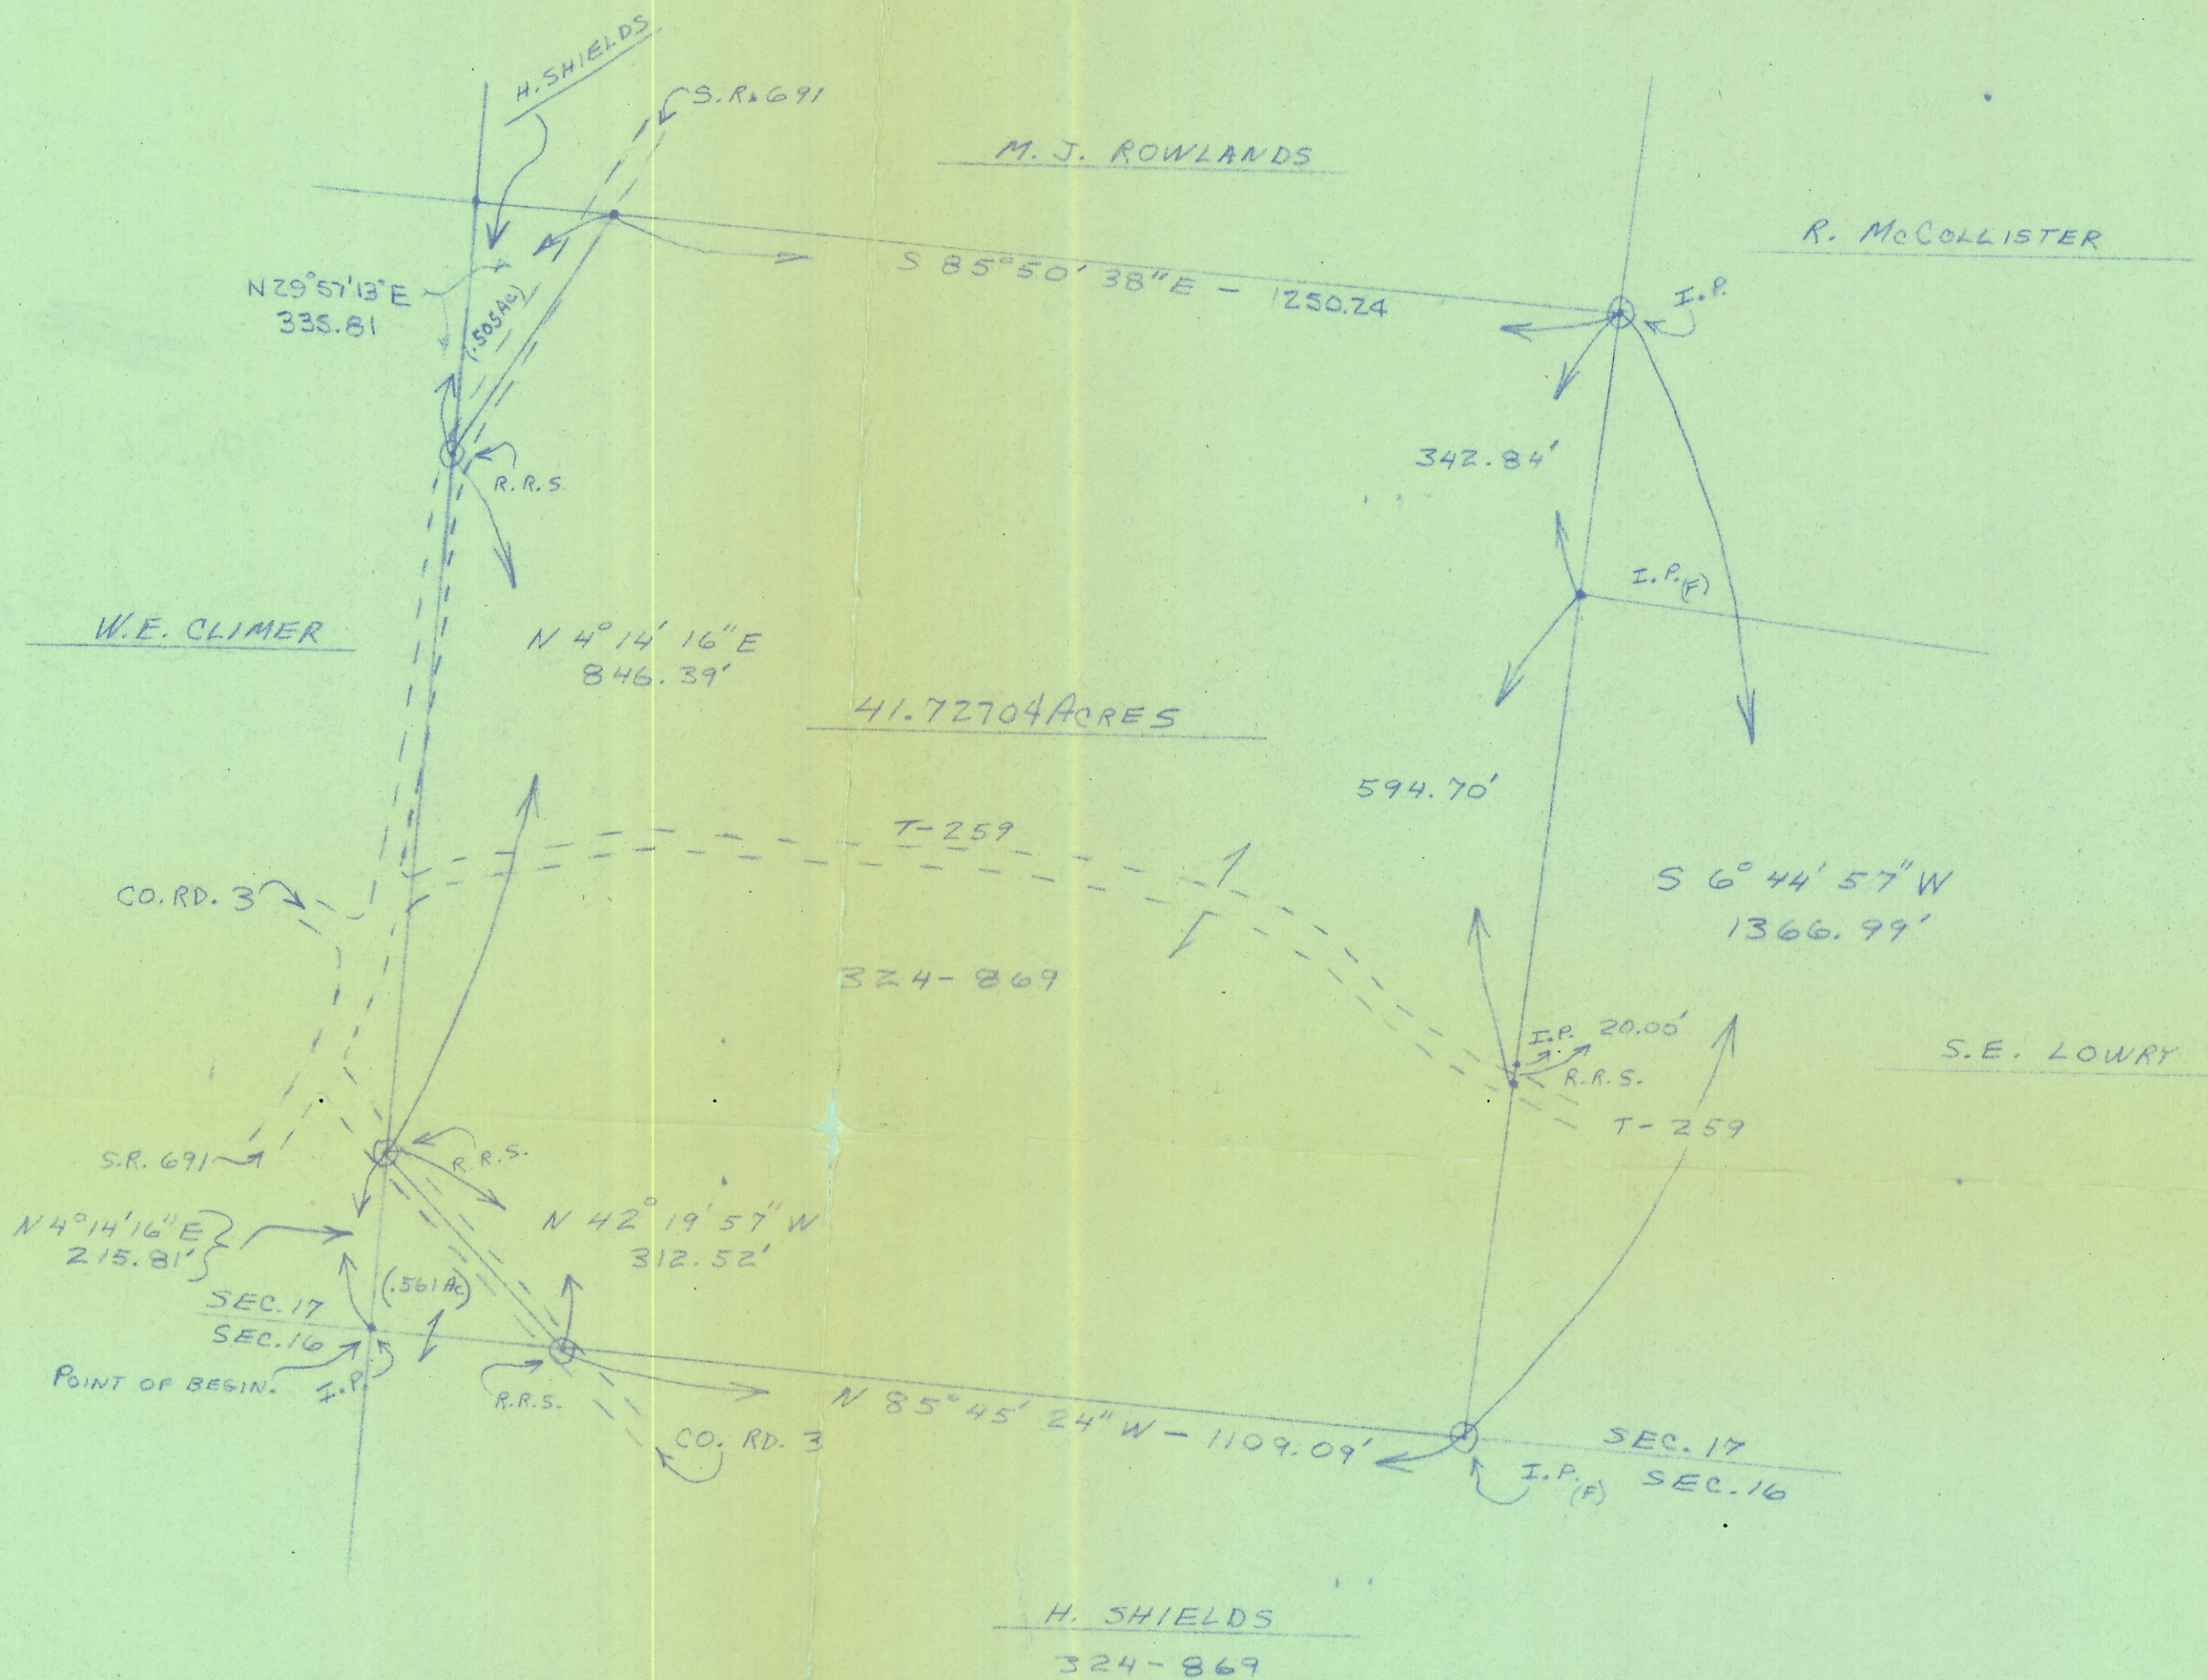

OCTOBER 1977
SURVEY BY: REX E. MAIDEN
PREPARED BY: BRIAN D. McPHERSON

TOWN-11, RANGE-15, SEC. 17
WATERLOO TWP., ATHENS CO., O.
SURVEY OF A 41.7719 ACRE
TRACT FROM A 86.60 ACRE
TRACT OWNED BY HERBERT
R. & IDA SHIELDS.

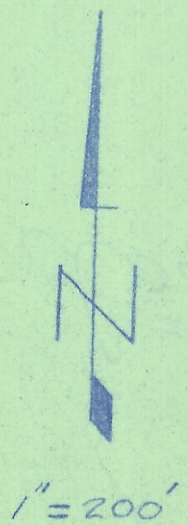