


PHILIP HENNEY, et al  
(352/17)

E WATERLOO TWP. RD. No. 262 (20' GRVEL)

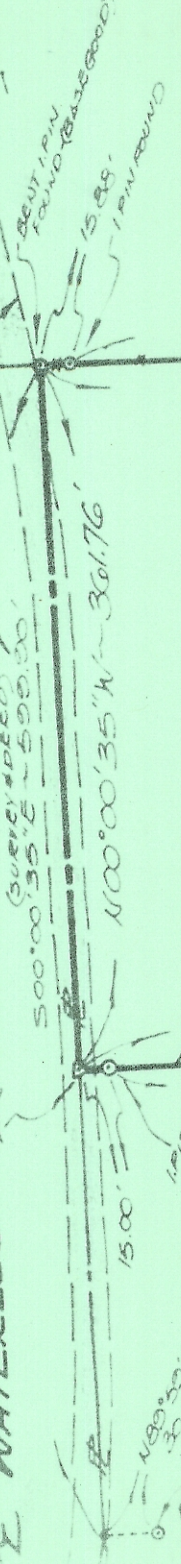

MARTHA M. BENNETT (210/201)

OK 2/11/85  
Joe Koster, County Health Dept.

AREA = 5.0000 ACRES

SCALE: 1" = 100'

(Survey address) 500'00"35"E ~ 500'00"

100'00"35"N ~ 301.76'

5888'23'0"E ~ 610.88' (SURVEY)  
(610.13'-DEED)

PROPOSED # 182.98' N00°00'00"W ~ 604.28'

183.13' 223.17'

JOHN & MARY KELLEY (18.2 AC. REMAINING)  
(288/285)

WILLIAM & MARY ZIMMERMAN (306/15)

1025.36' N01°02'50"E

501°02'50"N ~ 355.25'

SECT. 24 SECT. 18

them up West ~ 1258.00'

