



Sec 36  
 Waterloo  
 2.314 ac NE

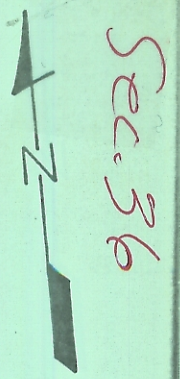

Mead Corporation  
 255-280

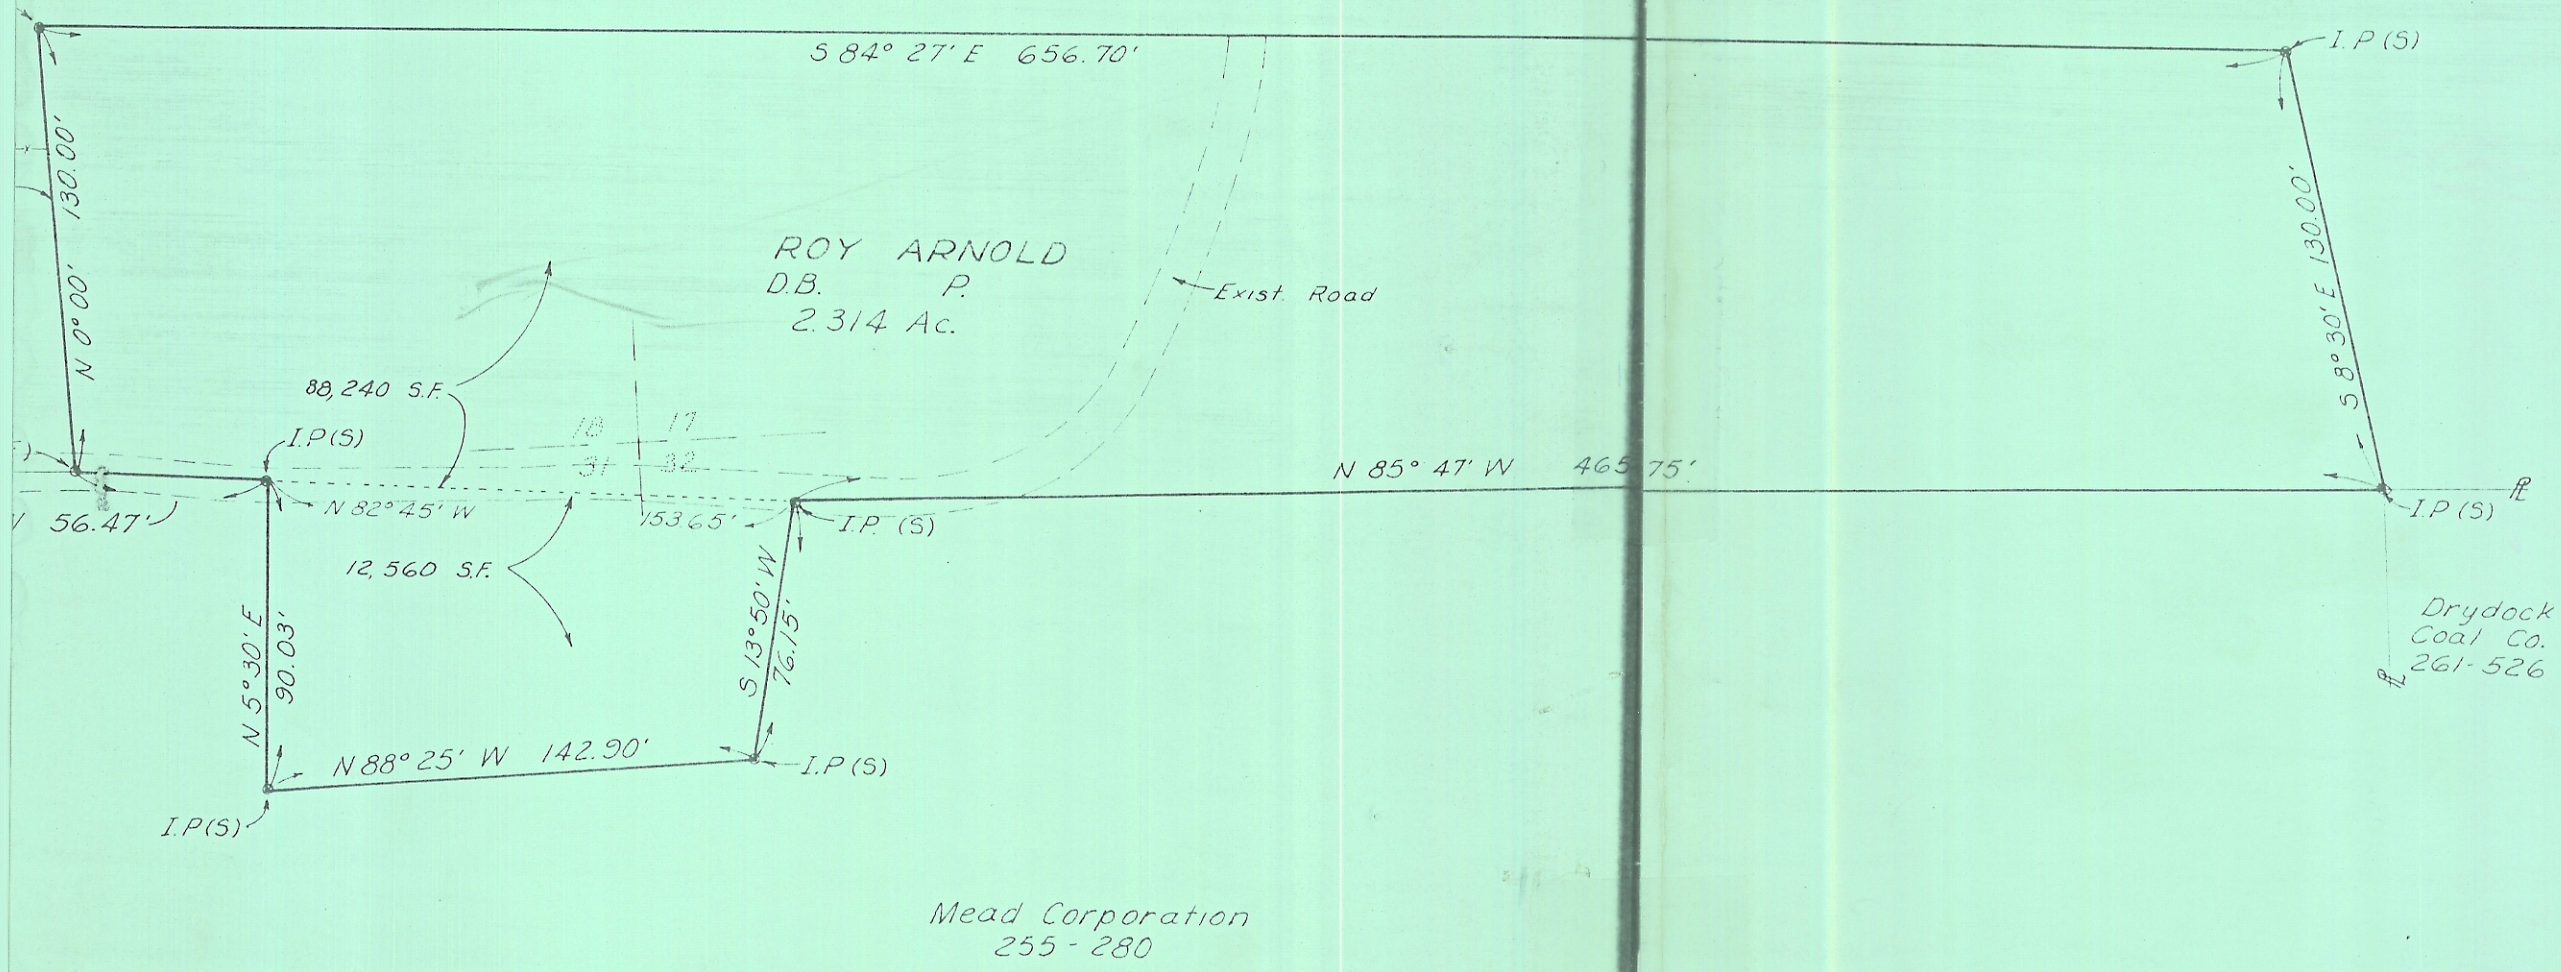

Audle - Mitchell - Burgess Reave.  
 + 1/4 W. 8th St.

Mead Corporation  
 255-280

at of Survey for: ROY ARNOLD	OHIO COMPANY'S PURCHASE SEC. 36, T.-11N, R-15W. WATERLOO, TOWNSHIP	AUDLE
---------------------------------	--	-------