


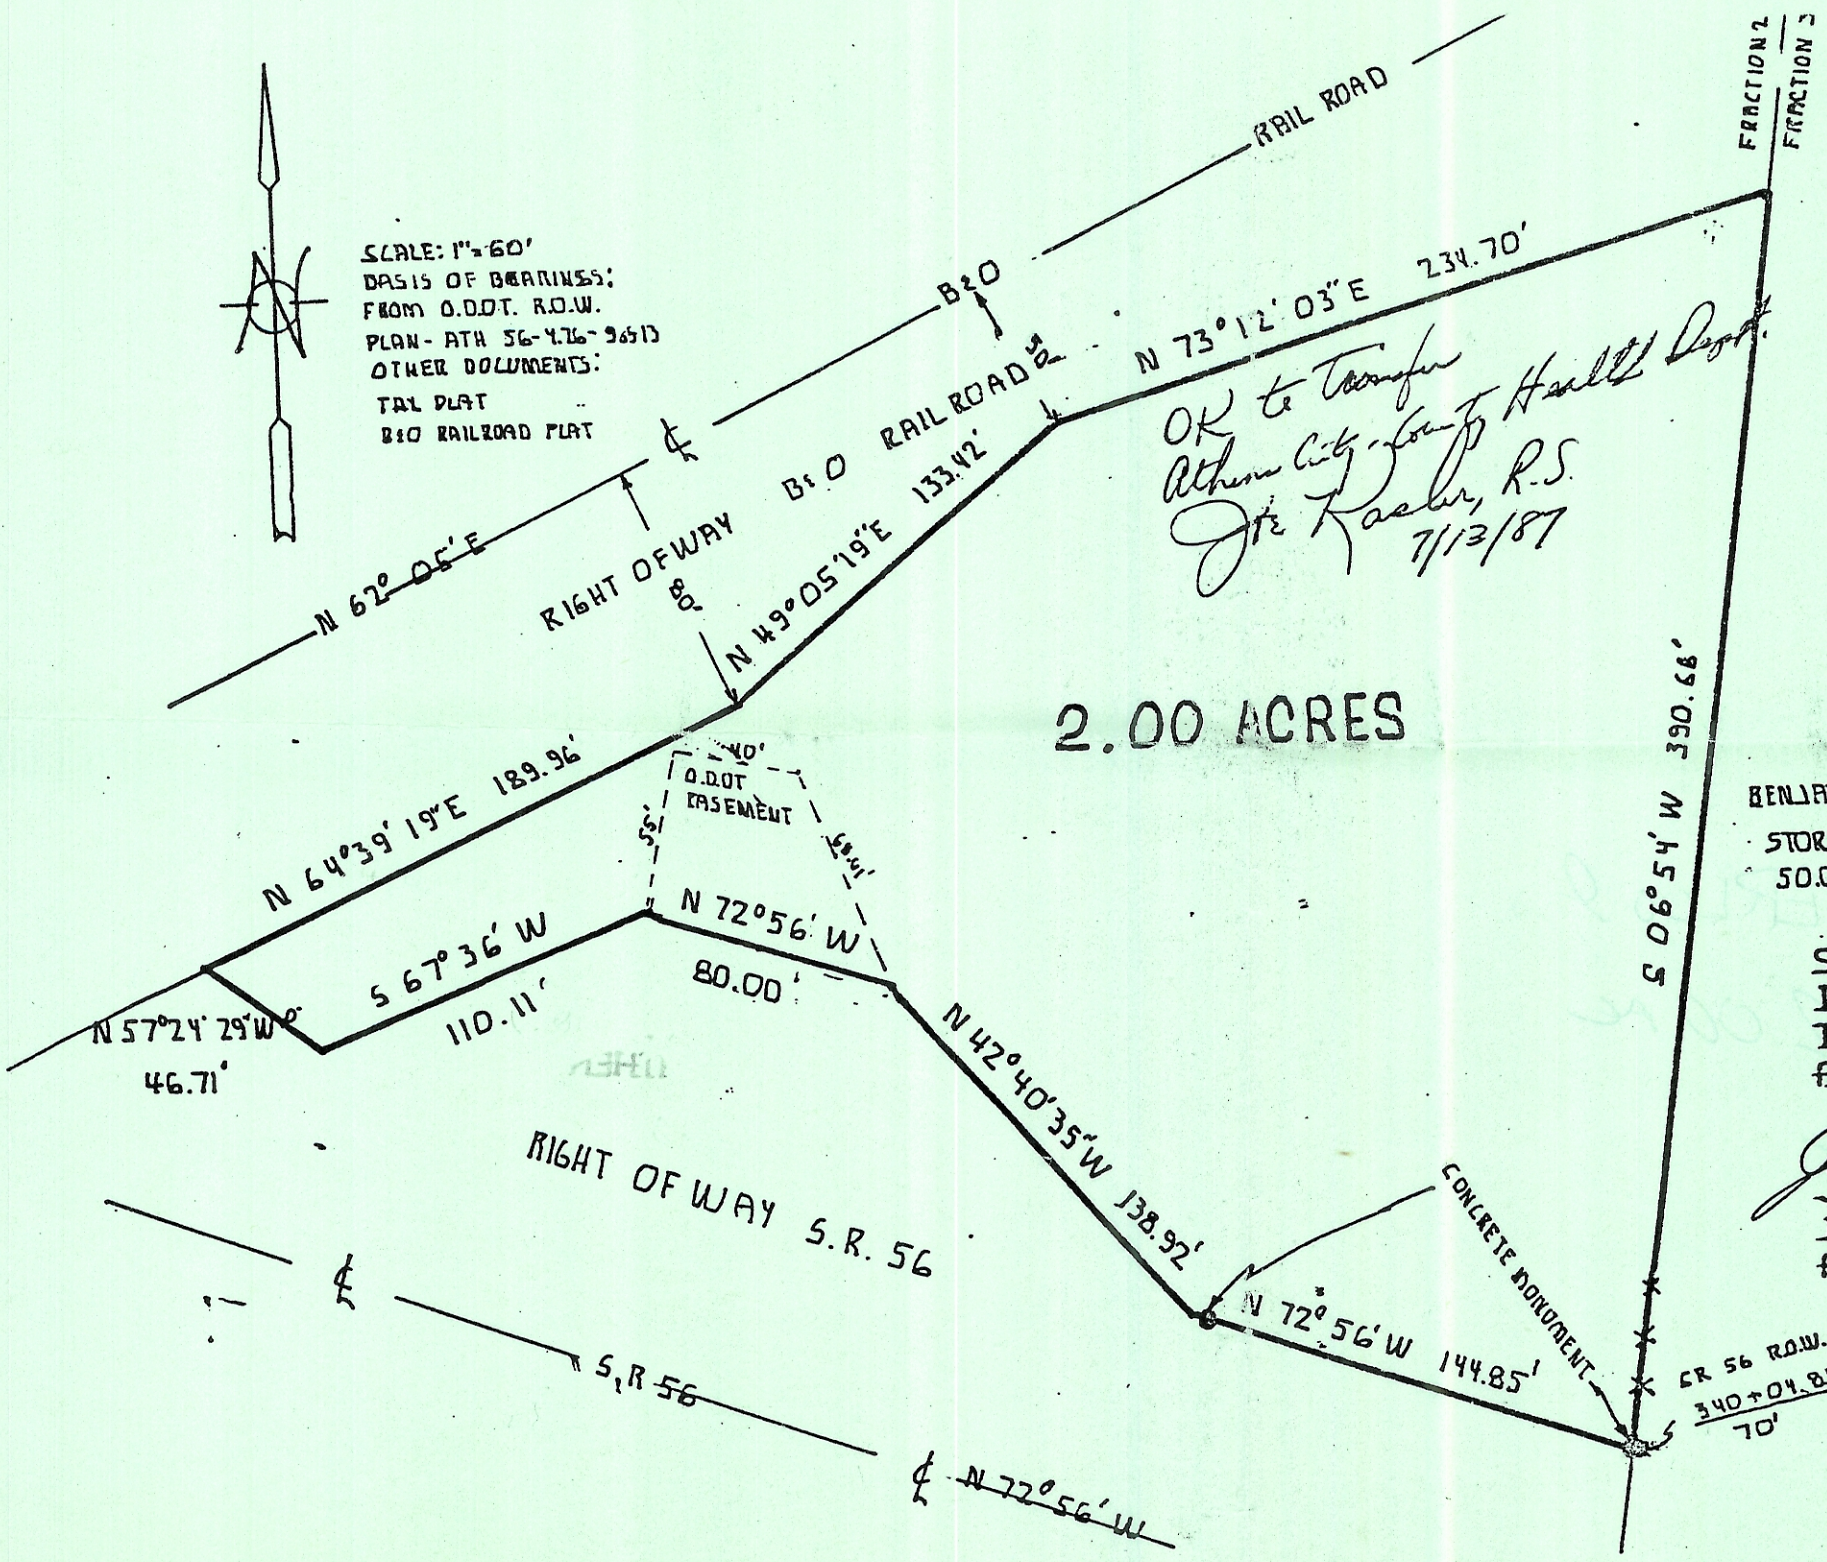

SCALE: 1"=60'
 BASIS OF BEARINGS:
 FROM O.D.O.T. R.O.W.
 PLAN - ATH 56-476-96513
 OTHER DOCUMENTS:
 TAL PLAT
 B&O RAILROAD PLAT



BENJAMIN S.
 STORY
 50.0 AC.

SURVEY OF A 2.00 ACRE TRACT
 IN FRACTION 2 SECTION 9
 T. 11 R. 15 WATERLOO TOWNSHIP
 ATHENS COUNTY OHIO

John M. Branner
 JOHN M. BRANNER P.S. 6805
 12500 N. PEACH RIDGE RD
 ATHENS OHIO 592-5778

SR 56 ROW. STA.
 340+04.85
 70'

