



Y.E. P. TAW

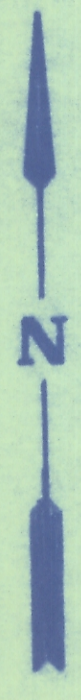


SCALE 1"=100'  
■ STONE FOUND  
● IRON PIN FD  
△ RAIL ROAD SPIKE SET

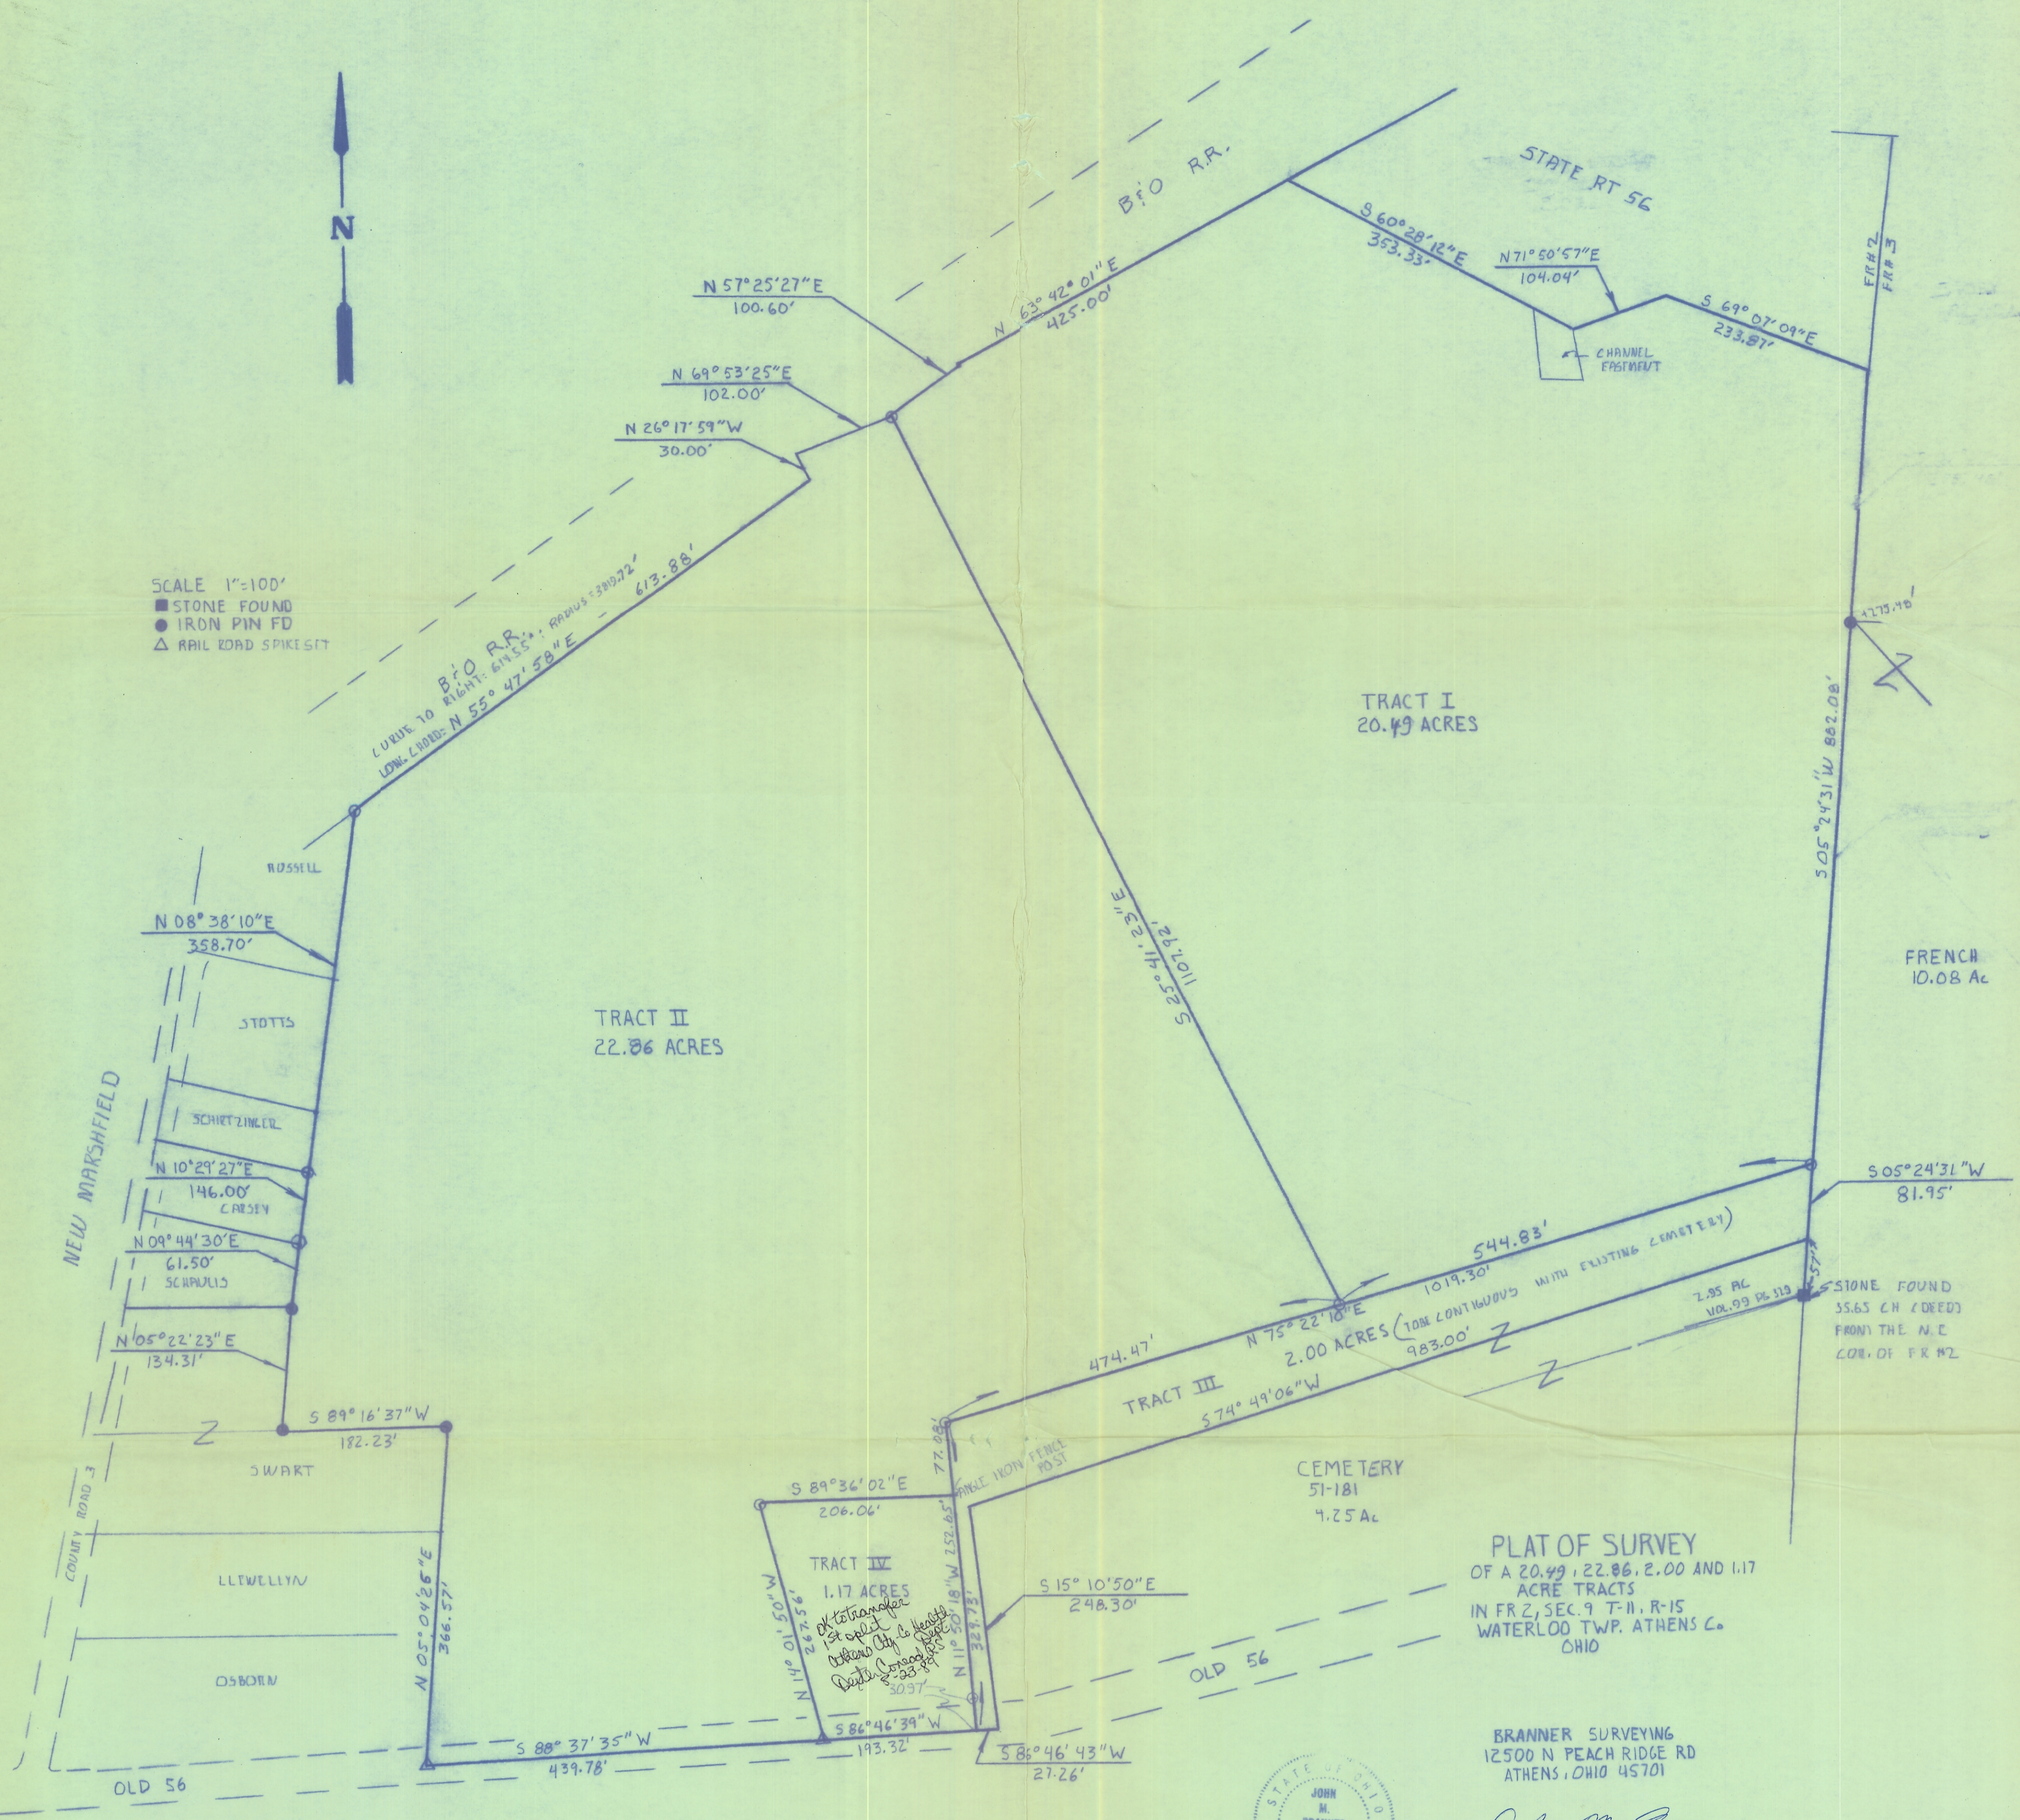

PLAT OF SURVEY  
OF A 20.49, 22.86, 2.00 AND 1.17  
ACRE TRACTS  
IN FR 2, SEC. 9 T-11, R-15  
WATERLOO TWP. ATHENS C.  
OHIO

BRANNER SURVEYING  
12500 N PEACH RIDGE RD  
ATHENS, OHIO 45701

*John M. Branner*  
JOHN M. BRANNER PS 6605

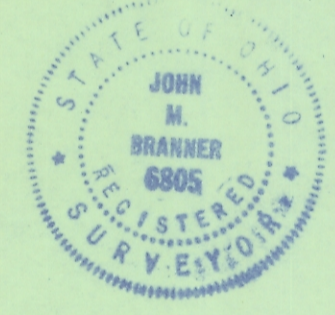

22.86 ac  
20.49 ac  
2.00 ac  
1.17 ac