

WESTFIELD PLACE REVISION
 APPROVED THIS 5th DAY OF April 2004
William D. Bear
 PRESIDENT/CITY COUNCIL


FILED FOR RECORD THIS 13 DAY OF May 2004 AT 11:45 AM. IN PLAT ENV 535 B
 BOOK — PAGE —
 FILE NO. 20040003611
 REFERENCE: ENVELOPE/SLIDE 487A
Julia Michael Scott
 RECORDER, ATHENS COUNTY, OHIO

TRANSFERRED THIS 12 DAY OF May 2004
 BY Jill A. Thompson - jh
 AUDITOR, ATHENS COUNTY, OHIO
 #2nd transferred

20040003611
 Filed for Record in
 ATHENS COUNTY, OHIO
 JULIA MICHAEL SCOTT
 05-13-2004 AT 11:45 am.
 REWIND PLAT 90.40

ENV 535B

DALE W. & RITA KYLE
 235-041
 22.67 AC.

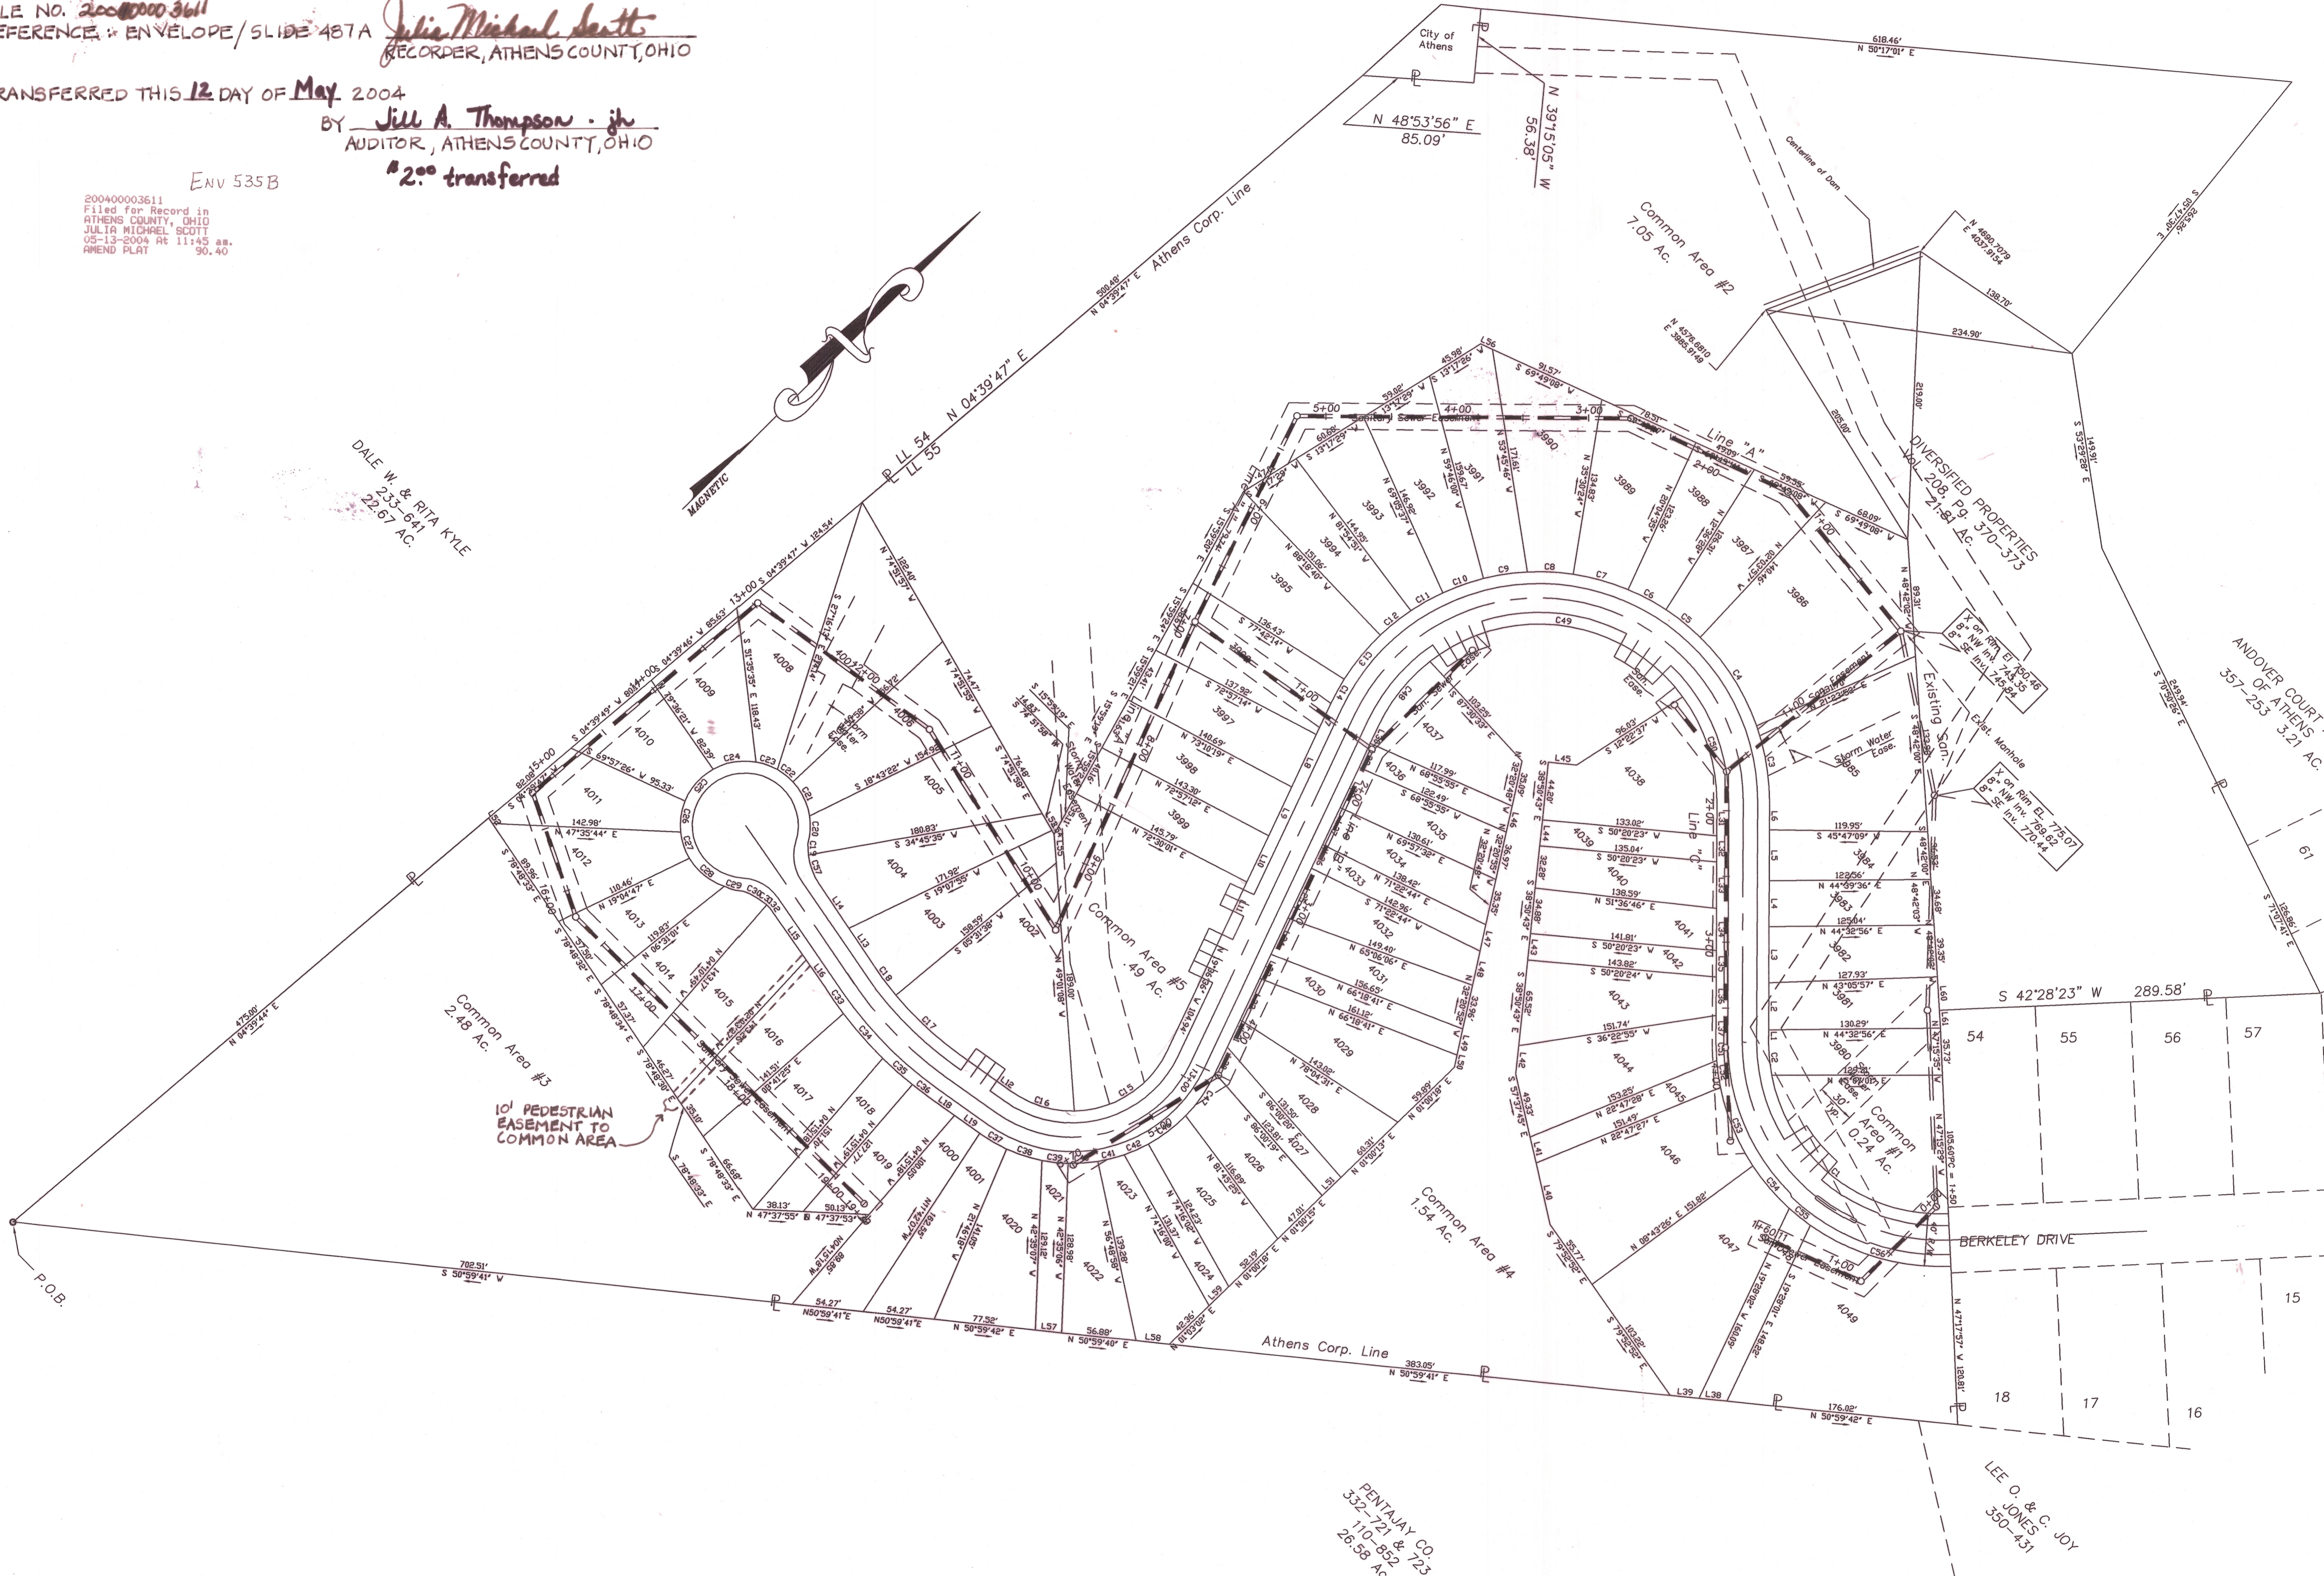

PENTAJAY CO.
 332-21 & 723
 110-852
 26.58 AC.

GEORGE A. MARA ENGINEERING, INC. CONSULTING ENGINEERS 55 EAST 2ND STREET LOGAN, OHIO 43138 740-385-8138		JOB NO. AS-391 DATE 12/2/03 DRAWN BY: AES CHECKED BY: PWM APPROVED BY: GAM SCALE 1"=60' REVISION A		WESTFIELD PLACE DEVELOPER: DIVERSIFIED PROPERTIES PLAT OF SURVEY		SHEET 1 of 1 SIZE D+		A RELOCATED LOTS 4000 & 4001 REVISIONS DATE 12/1/03 REV AES	
--	--	--	--	--	--	-------------------------	--	--	--

THIS DRAWING IS THE PROPERTY OF GEORGE A. MARA ENGINEERING INCORPORATED. MARA ENGINEERING CLAIMS ALL PROPRIETARY RIGHTS IN THE MATERIAL DISCLOSED. THIS DRAWING IS DISTRIBUTED IN CONFIDENCE FOR ENGINEERING INFORMATION ONLY AND MAY NOT BE COPIED, REPRODUCED, OR TRANSMITTED IN ANY FORM OR BY ANY MEANS WITHOUT WRITTEN PERMISSION FROM GEORGE A. MARA ENGINEERING INCORPORATED.