Phone 740-753-1264 Fax 740-753-1264

Description of a 1.151 Acre Tract



Situated in River Lot 624, Section 10, T-12, R-15, York Township, Athens County, State of Ohio and being a part of a tract as described in Official Records Volume 79, Page 815 and being more particularly described as follows:

Commencing at a point along the West line of TR-36 that bears North 71°09'16"West, 825.49 feet from the Southeast corner of River Lot 624, THENCE North 36°28'39"West, 218.14 feet to an iron pin set at the POINT OF BEGINNING,

THENCE along two new lines the following courses:

- 1) South 55°57'04"West, 238.84 feet to an iron pin set,
- 2) North 31°49'47"West, 218.12 feet to an iron pin set,

THENCE along the Southeast line of a 0.058 acre tract (79-815 OR), North 55°57'04"East, 221.15 feet to an iron pin set on the Southwest Right of Way line of TR-36,

THENCE along said line South 36°28'39"East, 218.15 feet to the place of beginning and containing 1.151 acres.

Bearings are to an assumed meridian and are for angular determination only


Subject to all Easements and Rights of Way of Record

Kenneth E. Highland S-7581

KENNETH E HIGHLAND 7581 Description Checked for Mathematical Accuracy Athens County

ENGINEER'S OFFICE

DATE:

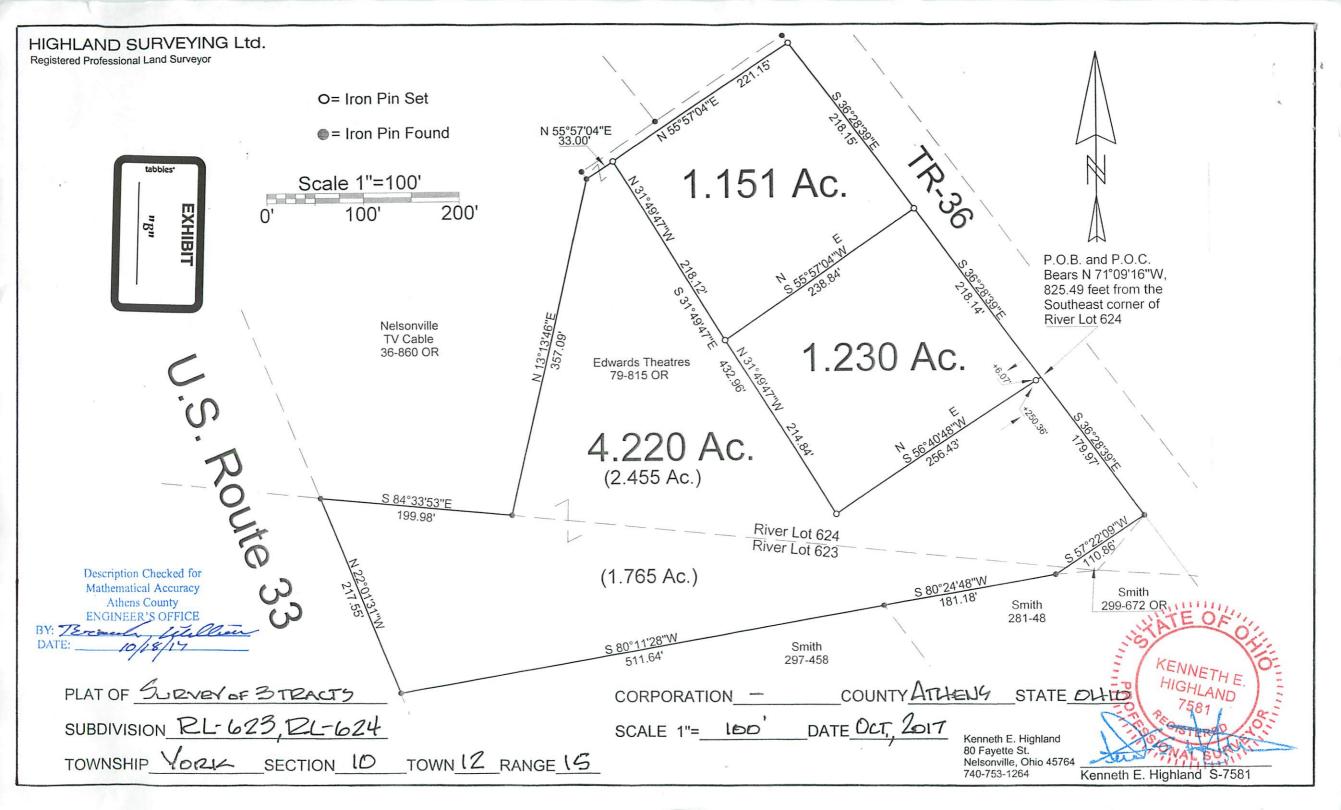

City of Nelsonville

Athens County, Ohio

LARGE LOT DIVISION APPROVAL

The application submitted is **APPROVED** based on the accuracy of information represented in the *Application for Large Lot Division* and there from finding compliance with the *Nelsonville City Code §23.03.06, Large Lot Divisions*

Grantor: Edwards Theaters Inc

Grantee: Amanda Wiseman and Rebecca Steenrod

Total acreage to be transferred: 1.151 acres

Description of proposed parcel to be transferred: 1.151 acres from a 6.601 acre parcel (P0100171601)

The Grantor and Grantee understand and agree that this approval:

- is valid for one (1) year from date of approval, will be null and void after that date, and any necessary document recording should occur within that time period; and
- is issued on the accuracy of the representations and information provided by the applicant and contained in the application submitted and does not guarantee or confirm on behalf of the City of Nelsonville or the Nelsonville City Planning Commission location of property lines or the exact location of structures depicted in any document attached to the application; and
- may be revoked because of any breach of representation, submission of inaccurate information or work and/or use other than originally reviewed and approved; and
- is issued as a Large Lot Division in accordance with Nelsonville City Code §23.03.06 and Ohio Revised Code §711.133 (A); and
- has been reviewed and approved by the Athens City-County Health Department for an on-site, private sewage disposal system; and

This parcel APPROVED by the Nelsonville City Planning Commission through their designated agent-Nelsonville City Manager

NO PLAT REQUIRED
AS PER OHIO REVISED CODE SECTION 711.133

Issued by:

Charles Barga, City Manager

As authorized by the Nelsonville City Rlanning Commission

Date: January 22, 2018

Permit № LS 03-18

City of Nelsonville Athens County, Ohio

APPLICATION FOR LARGE LOT DIVISION Welsonville City Code \$23.03.08, Standards for large lot divisions PARCELS FOUR (4.001) TO TWENTY (20) ACRES

Grantor Name(s): Edwards Theaters Inc.		Phone:	_
Address: 14333 SR 33			
City: Nelsonville State;			
Grantee Name(s): Amanda Wiseman and Rebe			
Address: c/o 1 W. Columbus Street			
City: Nelsonville State:			
Surveyor Name(s): Kenneth Highland			
4.11 00 m a.			•
City: Nelsonville State:	OH	Zip Code:45	5764
Applicant Name: Mich	sel Nolan, Attorne	y for Edwards I	
Signature		Printed Name	
Address: 5 Public Square		Phone: 740-75	3-1961
City: Nelosnville State:	OH	Zip Code: <u>45764</u>	
Parcel Description:			
County: _ Athens	Township: York		
Lot or Farm Lot: Section: 10	Town:12	Range:	15
Proposed land use and development: (check one)			
Single-family Multi-family Commercial	Industrial A	griculture or Persona	i Recreational
Grantor's current lot size: 6.601 Acres	Proposed acreage to be o	conveyed: 1.151	Acres
Proposed lot width/public road frontage: 218.15	feet Proposed lot (lepth: 238.84	feet
Number of lots to be created (including Grantor's resi		(3) (4) (5)	(check one)
Has the current grantor proviously split any lots from	he original acreage?: ((Yes) How	many?
Is the property located in a FEMA designated Special		(No) (Yes)	(check one)

Page 1 of 2

oosel Úturel or
osal lturul or
vosal Îtural or
osal Îtural or
osal Itural or
osal Îtural or
iosal Îturul or
iosal Îtural or