Situated in Lot 192 of the City of Nelsonville, York Township,

Athens County Ohio and being more particularly described as follows:

Commencing at the northwest corner of said Lot 192 on the east line of Fort Street; thence along the east line of Fort Street and the west line of Lot 192; south 1° 53' 43" east 40.0 feet to an iron pin set at the point of beginning of the tract herein described; thence leaving Fort Street south 89° 32' 24" east 117.00 feet to an iron pin set; thence south 1° 53' 43" east 9.26 feet to an iron pin set; thence north 89° 32' 24" west 117.00 feet to an iron pin set on the east line of Fort Street; thence north 1° 53' 43" west 9.26 feet to the point of beginning containing 0.0249 acres.

Prior Deed Reference Volume 226, Page 644 Athens County Deed Records

Prepared By: Evans, Mechwart, Hambleton & Tilton, Inc.

Registered Surveyor #6535

Description checked for Mathematical Accuracy


ATHENS COUNTY

ENGINEER'S OFFICE

BY:

DATE: ____

180

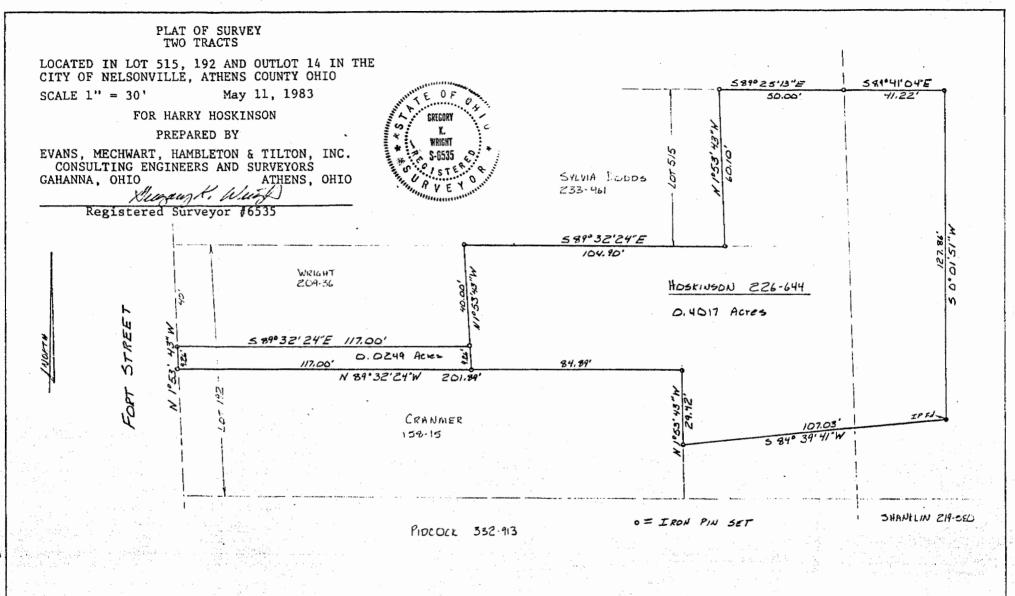

AO 1416