

Description of 582.12 square feet



Situated in Inlots 176 and 177 in the City of Nelsonville, York Township, Athens County, Ohio and being more particularly described as follows;

Commencing at the southeast corner of Inlot 176; thence N 87°07' W 7.26 feet; thence N 2°47'32" E 54.00 feet to the point of beginning of the tract herein described; thence continuing N 2°47'32" E 12.00 feet to an iron pin set; thence S 87°07' E 48.51 feet to an iron pin set; thence S 2°47'32" W 12.00 feet; thence N 87°07' W 48.51 feet to the point of beginning containing 582.12 square feet in total (87.12 square feet being in Inlot 176).

Gregory K. Wright
GREGORY K. WRIGHT
Registered Surveyor S-6535

Description checked
Mathematical Accuracy.
ATHENS COUNTY
DEEDS OFFICE
Chris Colton
DATE: 6-14-88

34
TRK # 24

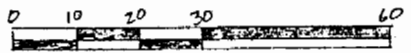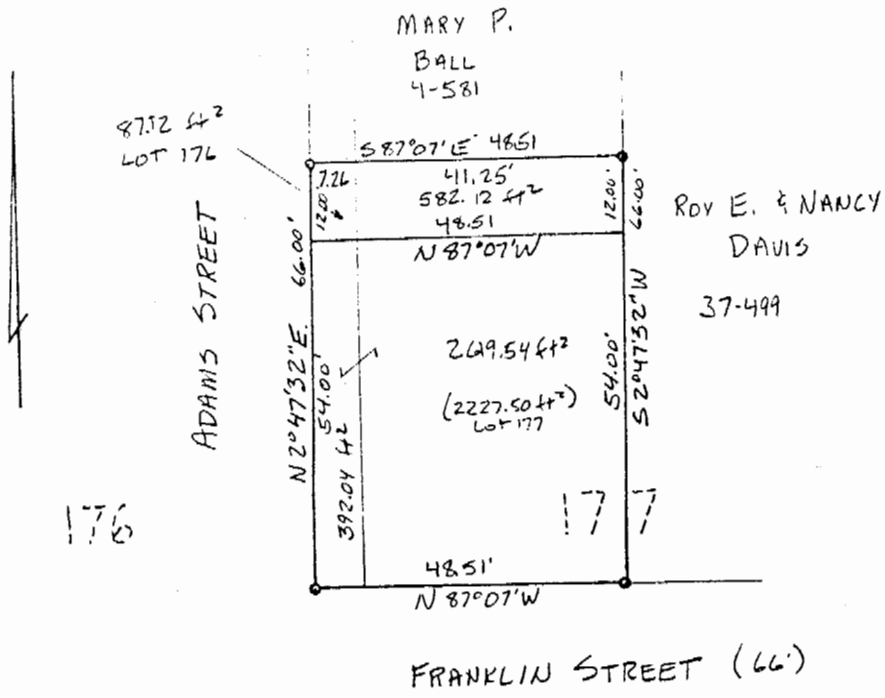

SCALE: 1" = 30'
 ○ IRON PIN SET

PLAT OF SURVEY OF
 THE SOUTHWEST QUARTER OF
 LOT 177 IN THE CITY OF
 NELSONVILLE AND 11 LINKS ON THE
 EAST SIDE OF LOT 176
 FOR:

Bill STIMEL

4-19-88



Gregory K. Wright
 GREGORY K. WRIGHT
 REGISTERED SURVEYOR 5-6535