


YRK# 32

YORK SEC 32

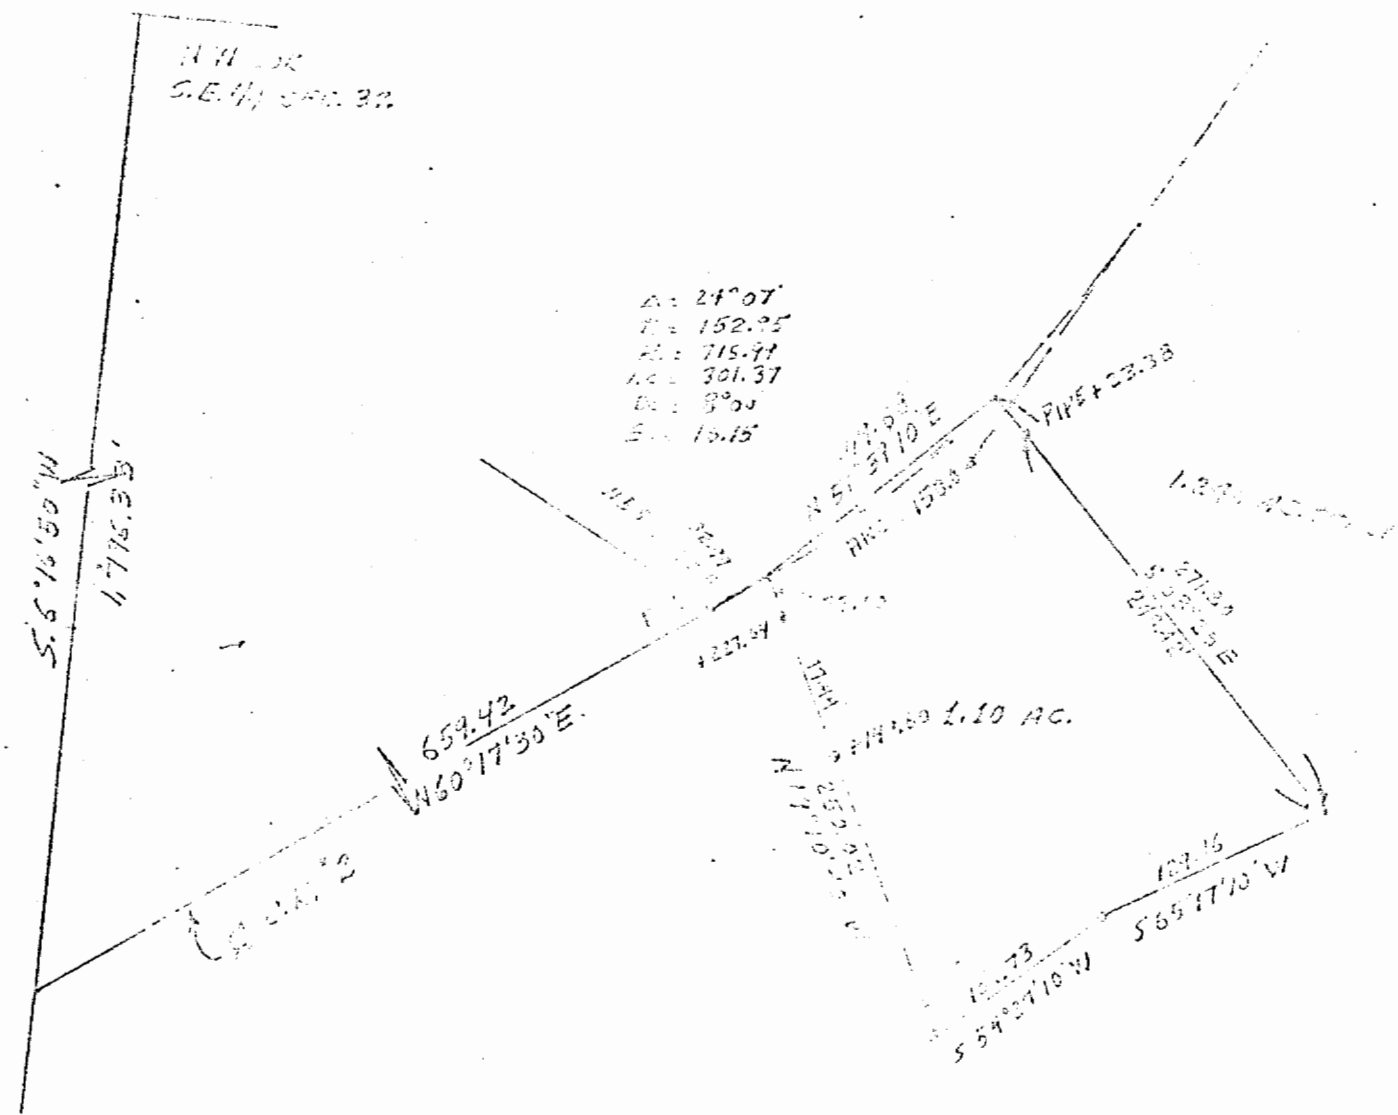

200 5 15 100

31'