


SURVEY OF A 1.00 AC TRACT IN THE S.E. QUARTER
SEC. 32, T.13, R.15, YORK TOWNSHIP, ATHENS CO., O.
FOR CHARLES HUDDY

PREPARED July 1976 by HAROLD D. WHALEY

Harold D. Whaley
REG. SURV. NO. 4986