


N

SURVEY OF 6.202 ACRE TRACT
LOCATED IN SEC. 10 & 16, TOWNSHIP 12, RANGE 15
YORK TOWNSHIP, ATHENS COUNTY, OHIO

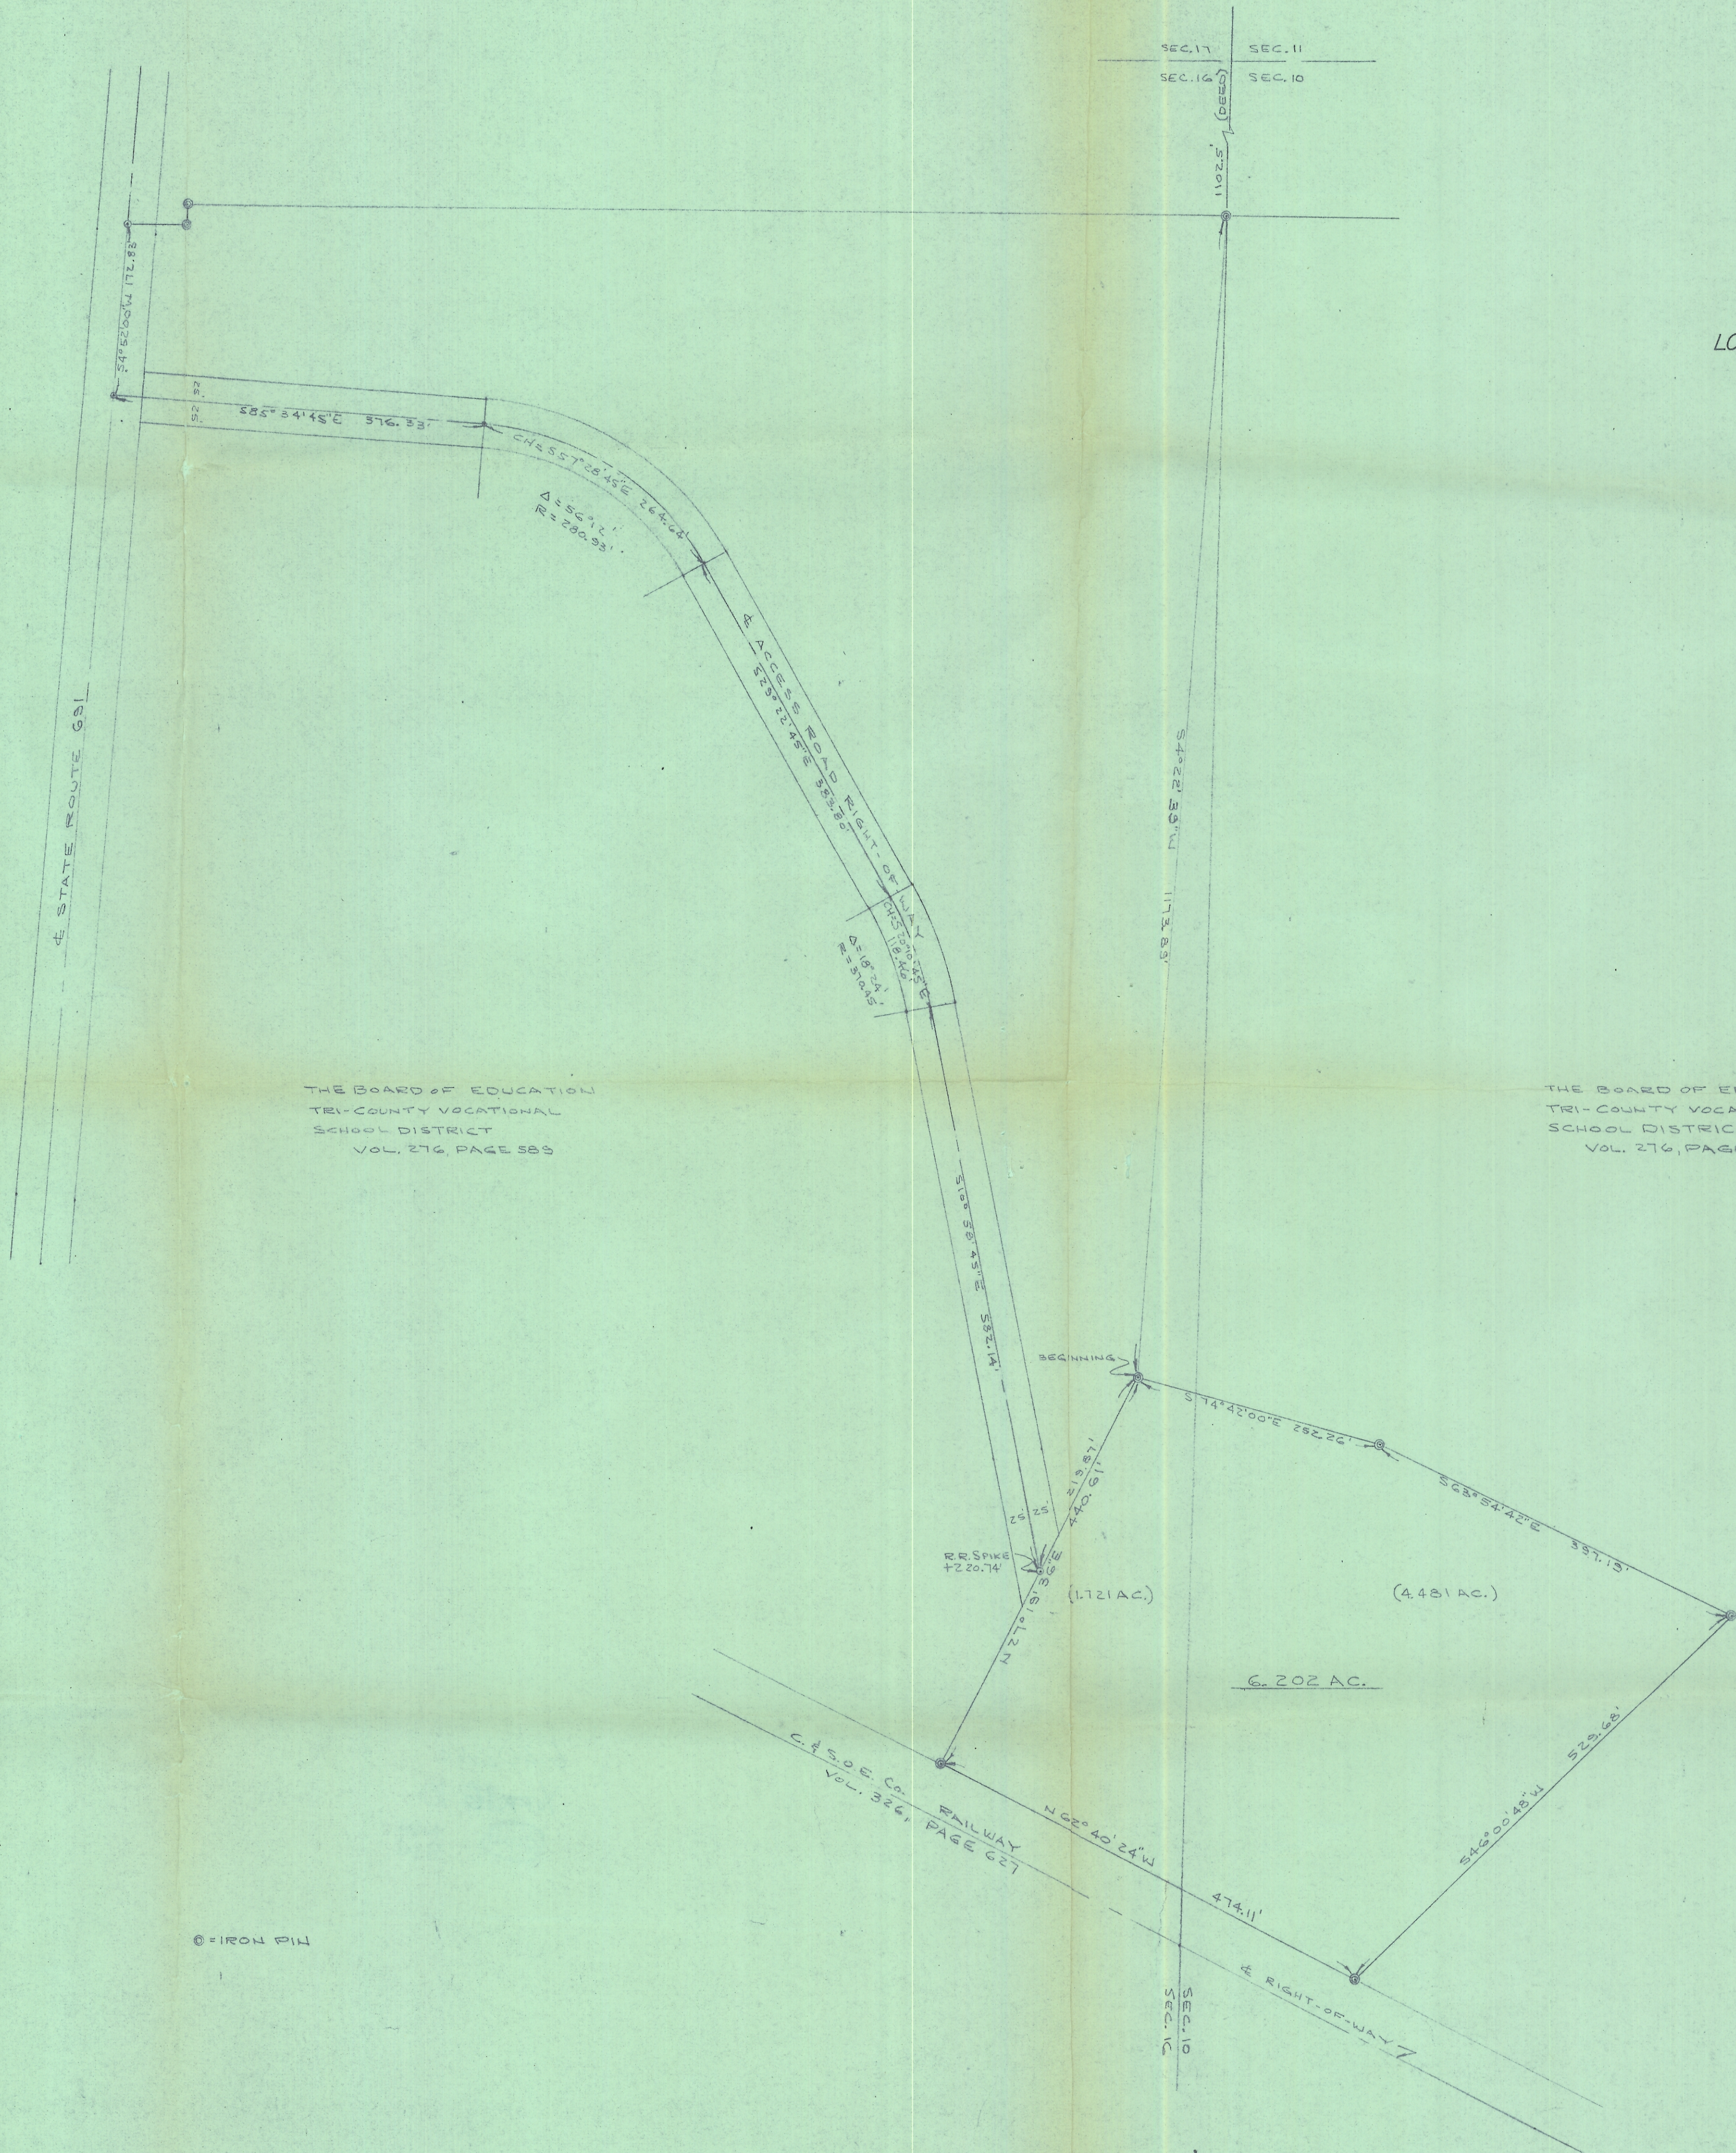

Surveyed & Platted
By
EVANS, MECHWART, HAMBLETON & TILTON, INC.
Consulting Engineers & Surveyors
Athens, Ohio

By _____
Registered Surveyor No. 5216
Scale 1" = 100' September 16, 1977

THIS PLAN IS