



HIGHLAND SURVEYING Ltd.
Registered Professional Land Surveyor

York Twp. Trustees
209-483

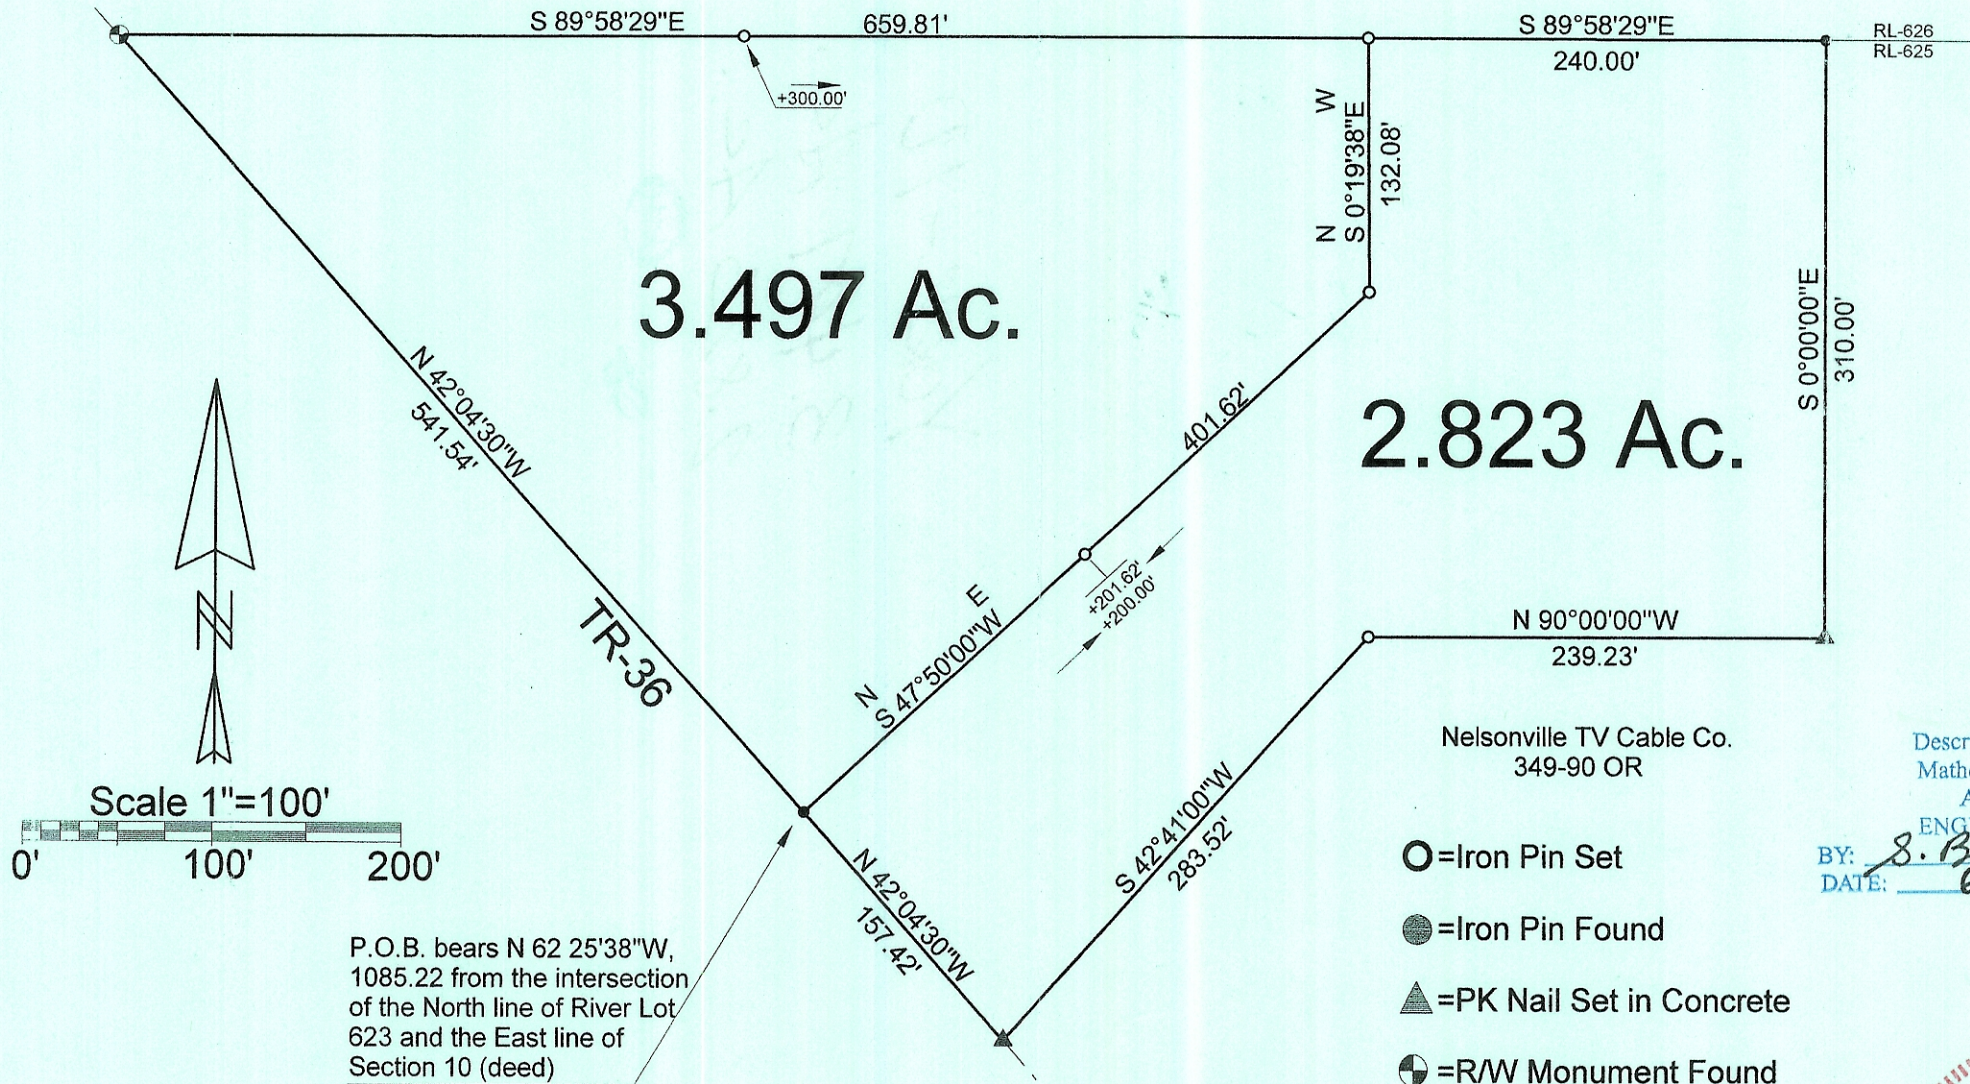

3.497 Ac.

2.823 Ac.

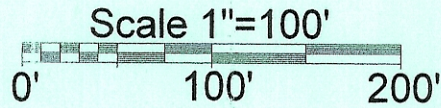

P.O.B. bears N 62°25'38\"W,
1085.22 from the intersection
of the North line of River Lot
623 and the East line of
Section 10 (deed)

Nelsonville TV Cable Co.
349-90 OR

Description Checked for
Mathematical Accuracy
Athens County
ENGINEER'S OFFICE

BY: S. Blause
DATE: 6-8-07

- = Iron Pin Set
- = Iron Pin Found
- ▲ = PK Nail Set in Concrete
- ⊕ = RW Monument Found

PLAT OF SURVEY OF 2 TRACTS
 SUBDIVISION RL-625
 TOWNSHIP YORK SECTION 10 TOWN 12 RANGE 15

CORPORATION - COUNTY ATHENS STATE OHIO
 SCALE 1" = 100' DATE JUNE 2007

Kenneth E. Highland
 80 Fayette St.
 Nelsonville, Ohio 45764
 740-753-1264



Kenneth E. Highland S-7581