
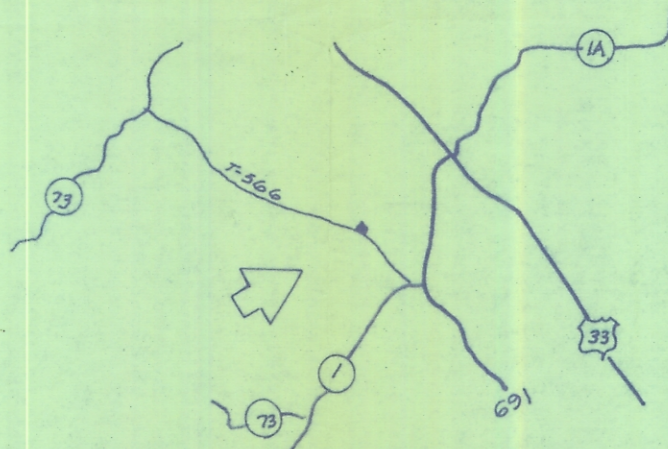


RUTH DAUGHERTY
235-436

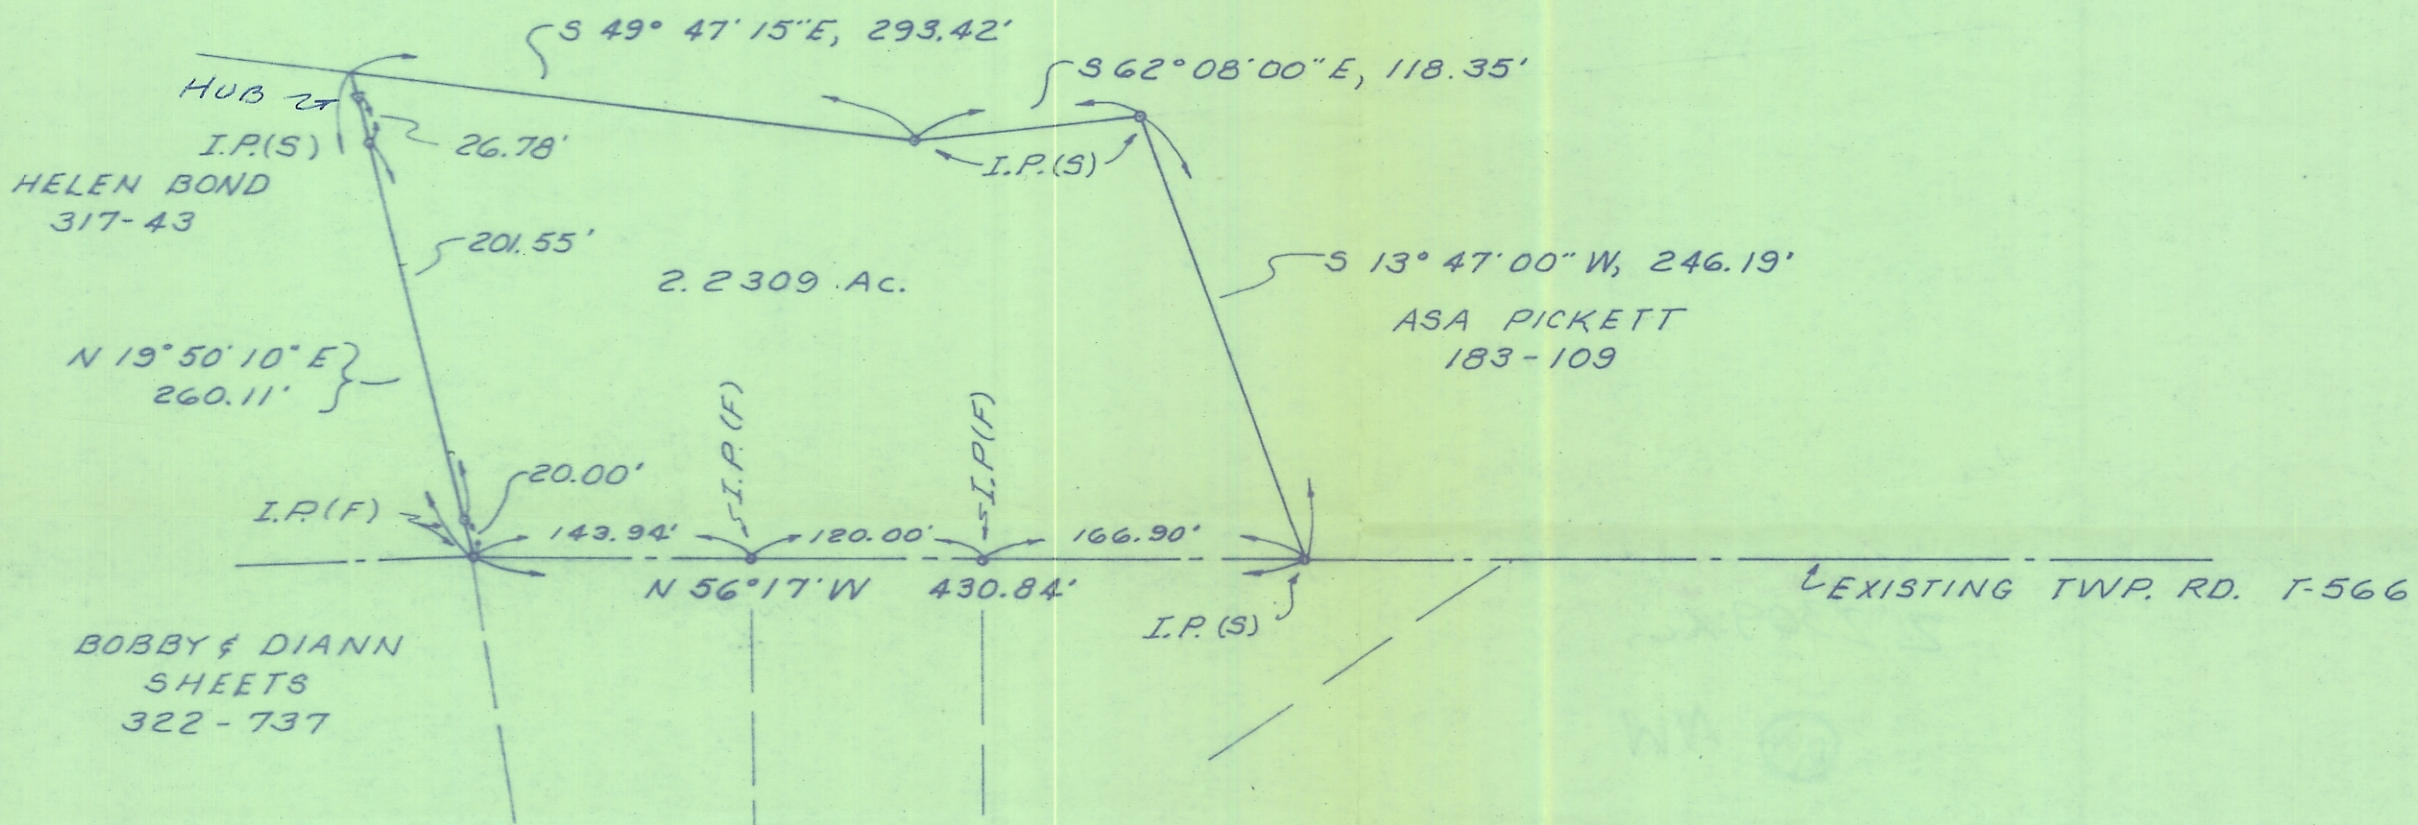

7-26-76 SURVEY FOR
 1" = 100'
 NELSONVILLE OHIO
 PH. 753 1529

BY GERALD E. HANN
 21 ELMWOOD PL.
 ATHENS OHIO 45701
 PH. 614 592-1804

SECTION 16, T-12, R-15
 YORK TOWNSHIP
 ATHENS COUNTY
 OHIO

