


Sec 20
York

Sec. 20

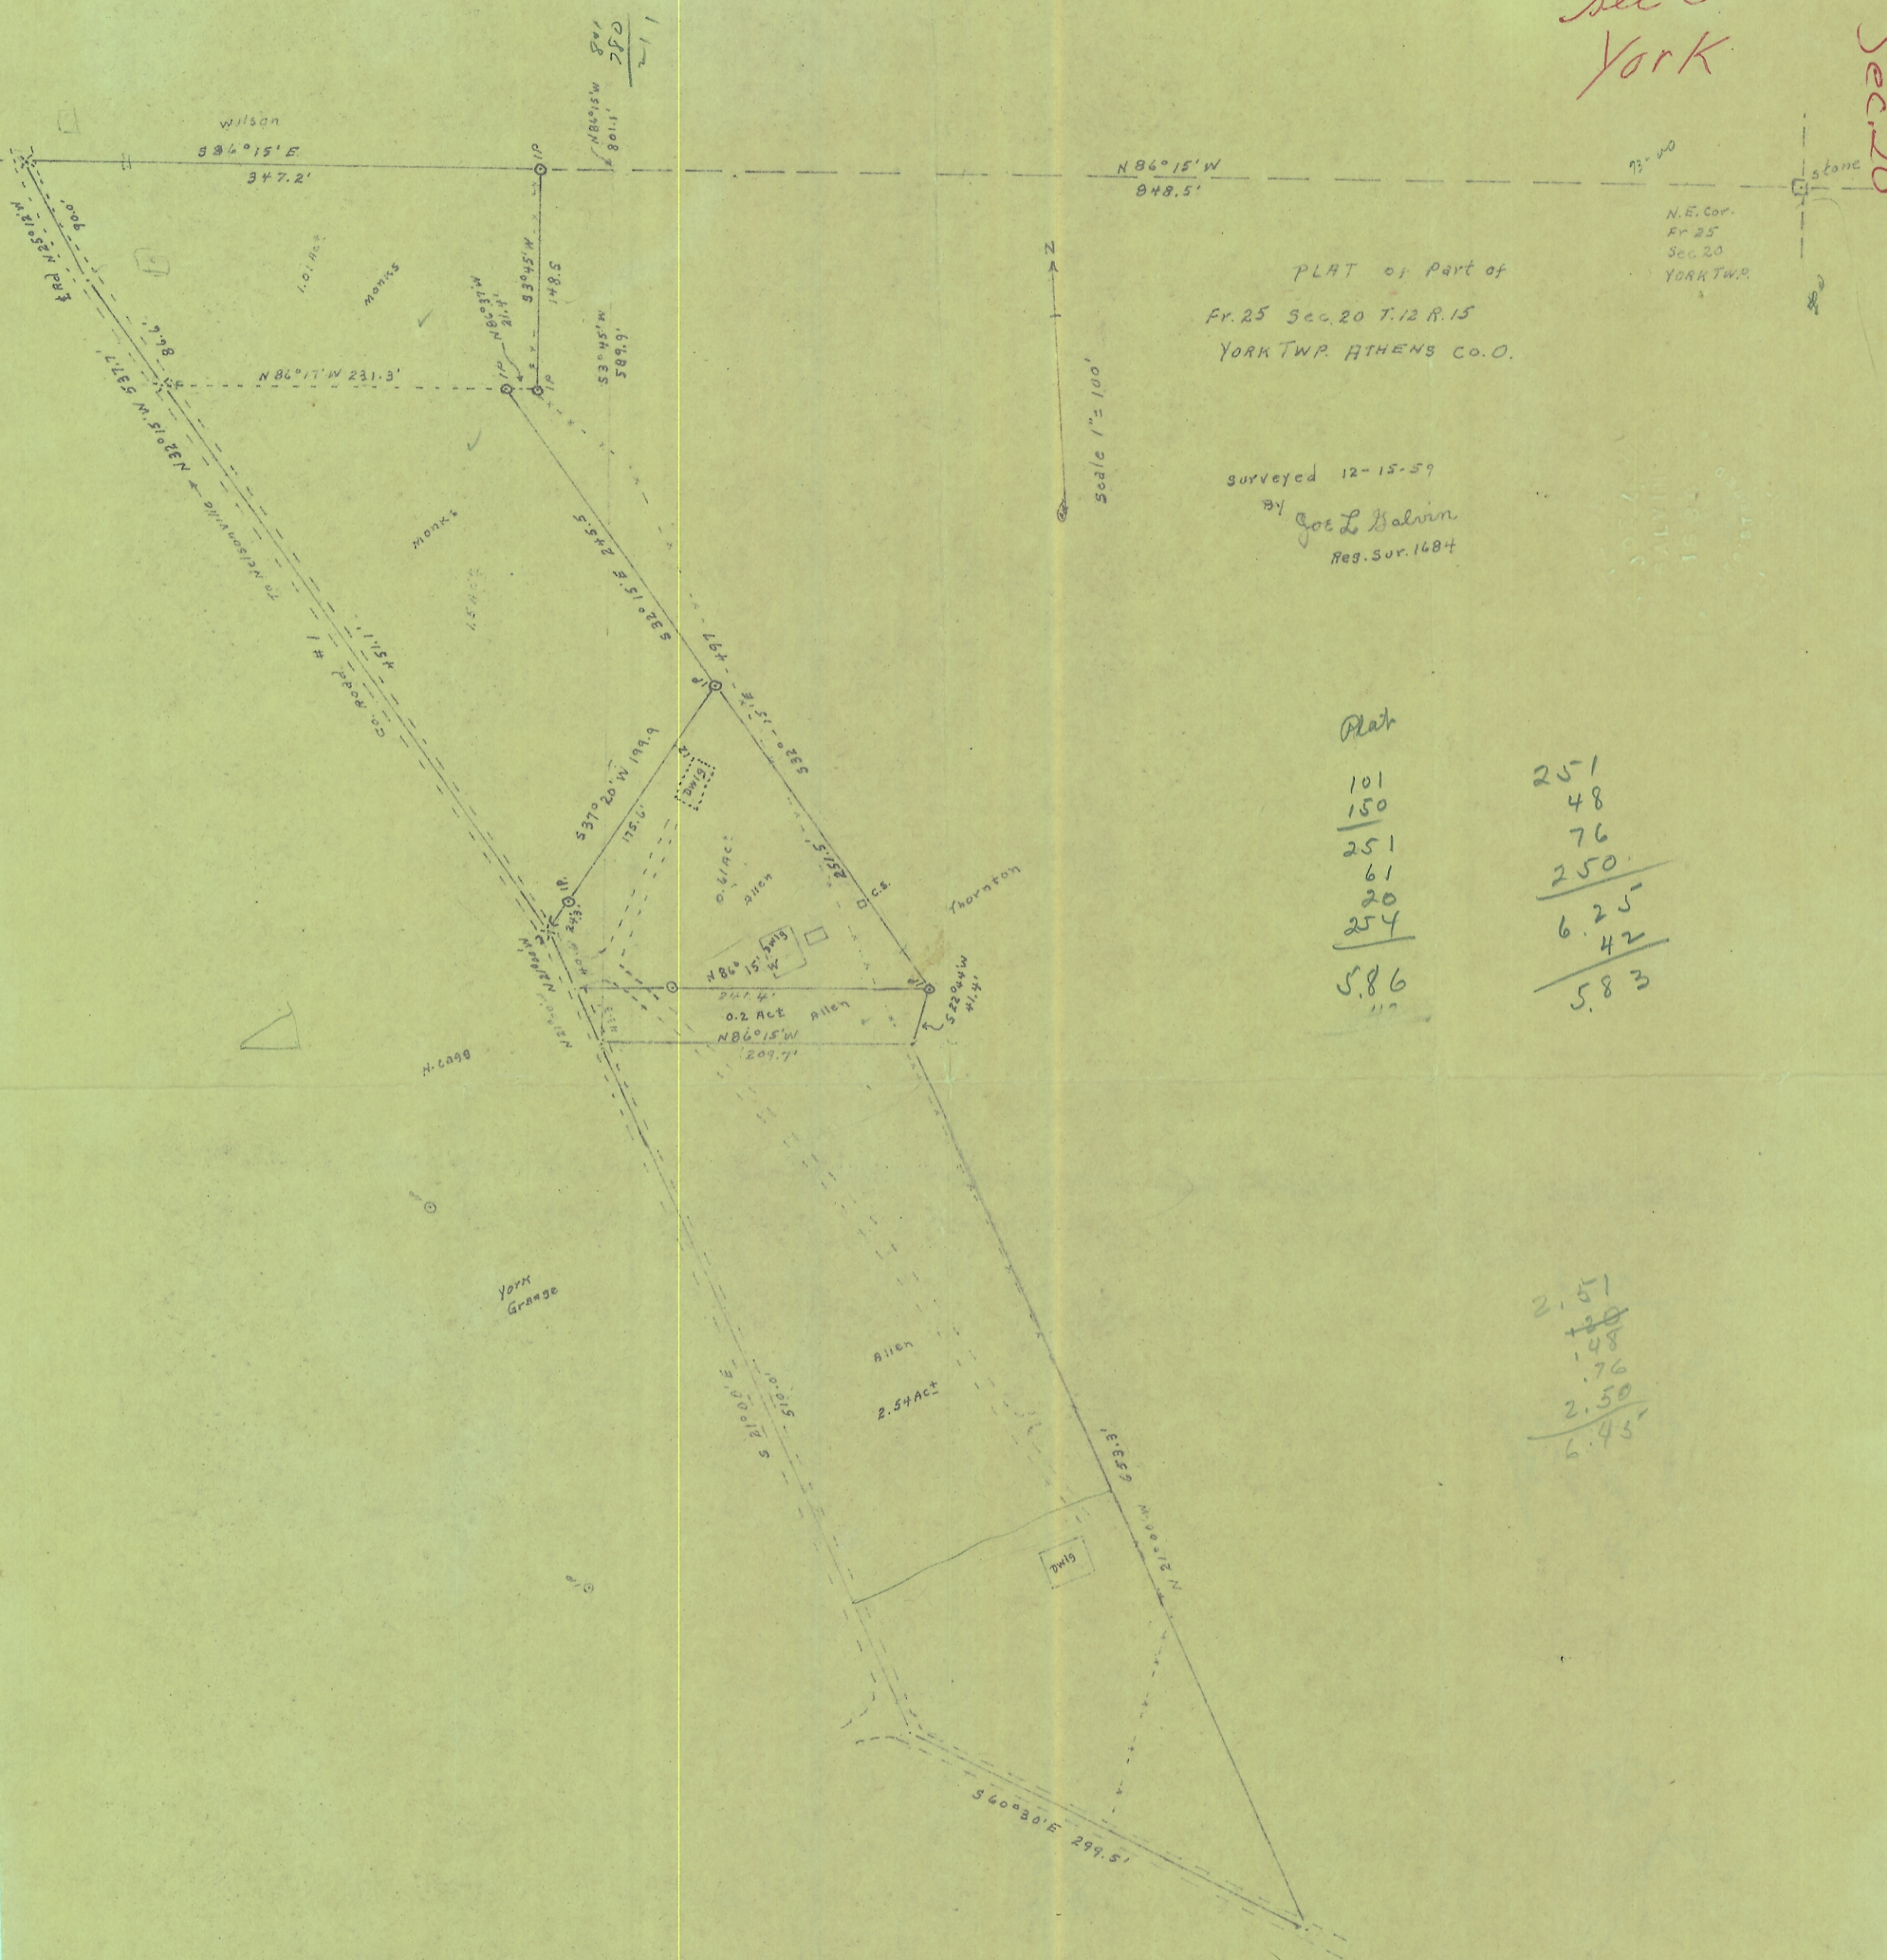

PLAT of Part of
Fr. 25 Sec. 20 T. 12 R. 15
YORK TWP. ATHENS CO. O.

N.E. Cor.
Fr. 25
Sec. 20
YORK TWP.

Surveyed 12-15-59
By
Geo. L. Balvin
Reg. Sur. 1684

Plat

101
 150
 251
 61
 20
 254
 586
 112

251
 48
 76
 250
 625
 42
 583

2.51
 + .48
 1.48
 .76
 2.50
 6.45